


Notes: Do not scale from this drawing. Contractor to take and check all dimensions on site before work commences. Discrepancies to be reported to architect. Subcontractors to verify all dimensions on site before making shop drawings or commencing manufacture. This drawing is copyright.

 

D	CHANGES TO APARTMENT 17	24/04/20 DP
C	HW CILINDERS	20/04/20 DP
B	GENERAL AMENDMENTS	15/04/20 DP
A	CHANGES TO PLANNING ADVICE	28/03/20 DP
Rev	Description	Date

PRIME MERIDIAN
Architects and structural engineers

Second Floor: 204, Ganton Street, London W1F 7GZ, info@prime-meridian.co.uk
T 020 7494 3522 F 020 7494 3533
The Priory, Draycott Rd, Shepton Mallet, Somerset BA4 5HS, www.primemeridian.co.uk
T 01749 34 66 99 F 01749 34 66 77

Client: **WESTWOOD WILSON LTD.**


Project: **WESTWOOD MILL LINTHWAITE**

Title: **BLOCK C GROUND FLOOR PLAN**


Date: MARCH '20
Scale: 1:50@A1
Drawn: DP
No. **538.02/PLA45 D**




9270/3 *Room 8, looking north-west, showing the turbine with intake pipe emerging from the wall*

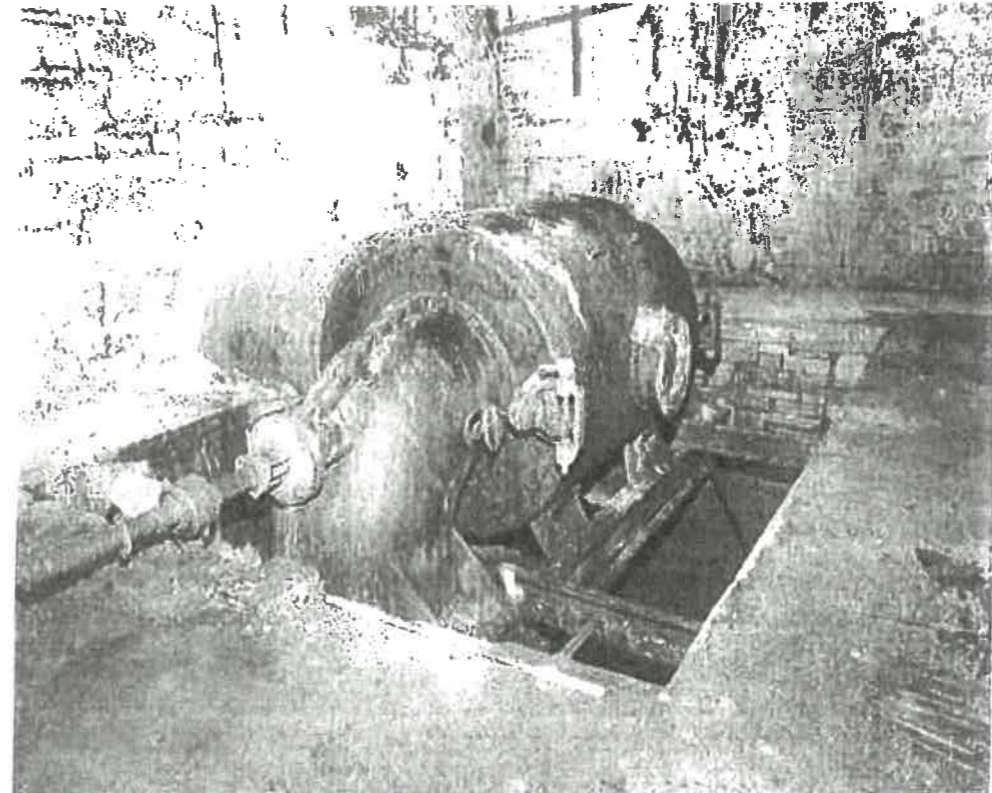

9270/11 *Turbine in room 8, looking north-west*

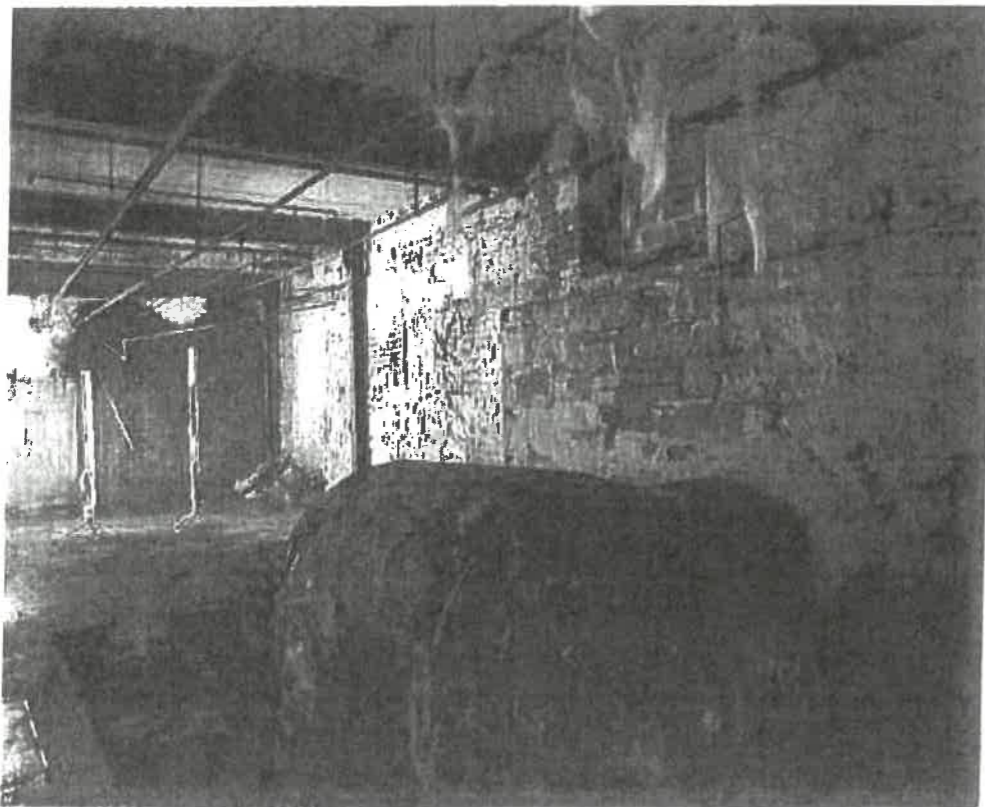

9270/5 *Room 8, looking south-west*

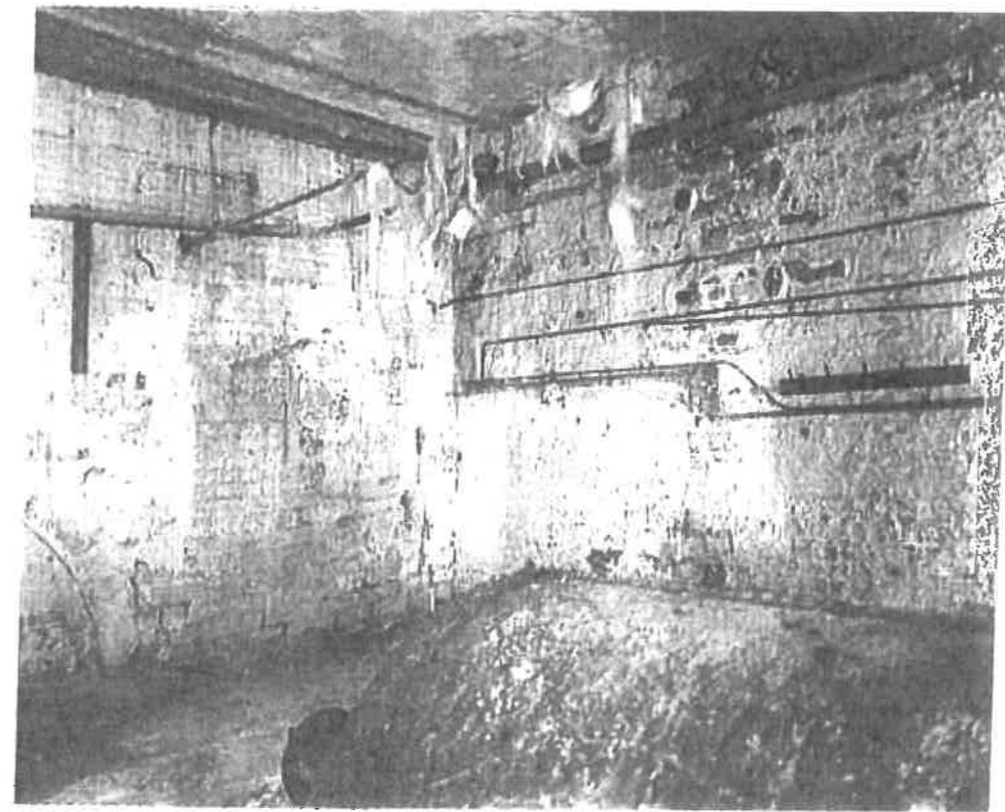

9270/12 *View of room 8 looking north-east showing blocked openings*