


Notes: Do not scale from this drawing. Contractor to take and check all dimensions on site before work commences. Discrepancies to be reported to architect. Subcontractors to verify all dimensions on site before making shop drawings or commencing manufacture. This drawing is copyright.

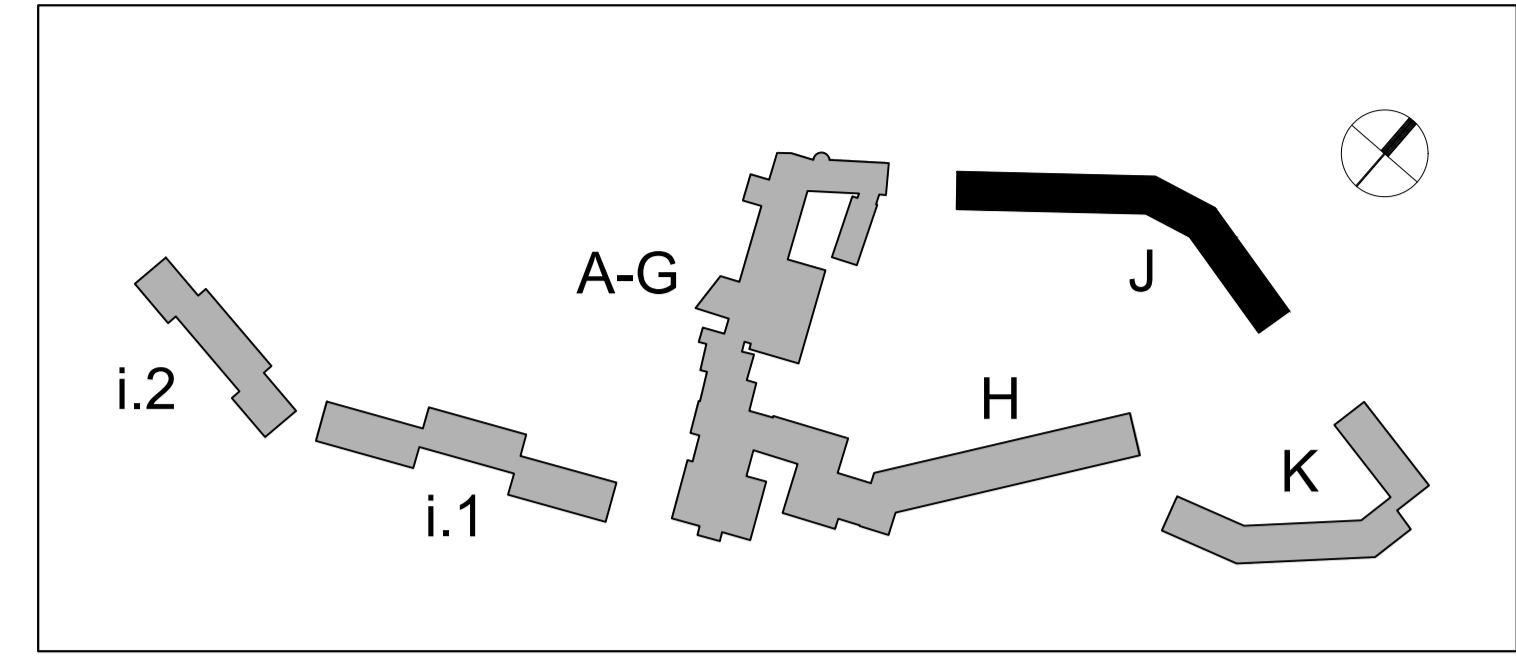

LOCATION KEY

ROOF TERRACE LEVEL


FIRST FLOOR

BLOCK J



VISUAL OF BLOCK J

Rev	Description	Date	Initial
A	NEW PAGE LAYOUT	29/01/19DP	

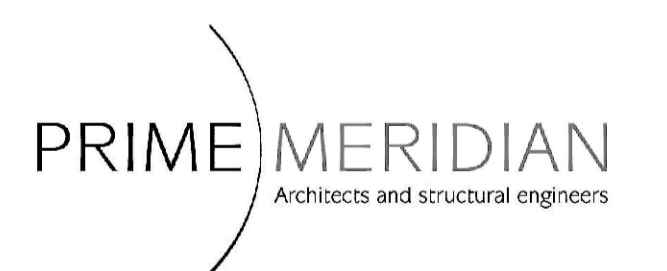

Second Floor T 020 7494 3522 The Priory, Draycott Rd T 01749 34 66 99
 26A Ganton Street F 020 7494 3533 Shepton Mallet F 01749 34 66 77
 London W1F 7GZ Somerset BA4 5HS
 info@prime-meridian.co.uk www.prim-meridian.co.uk

Client: **WESTWOOD WILSON LTD.**

Project: **WESTWOOD MILL LINTHWAITE**

Title: **BLOCK J FIRST FLOOR PLAN & TERRACE**

Date: OCTOBER '18
 Scale: 1:150@A1
 Drawn: DP