



LOCATION KEY

ROOF TERRACE

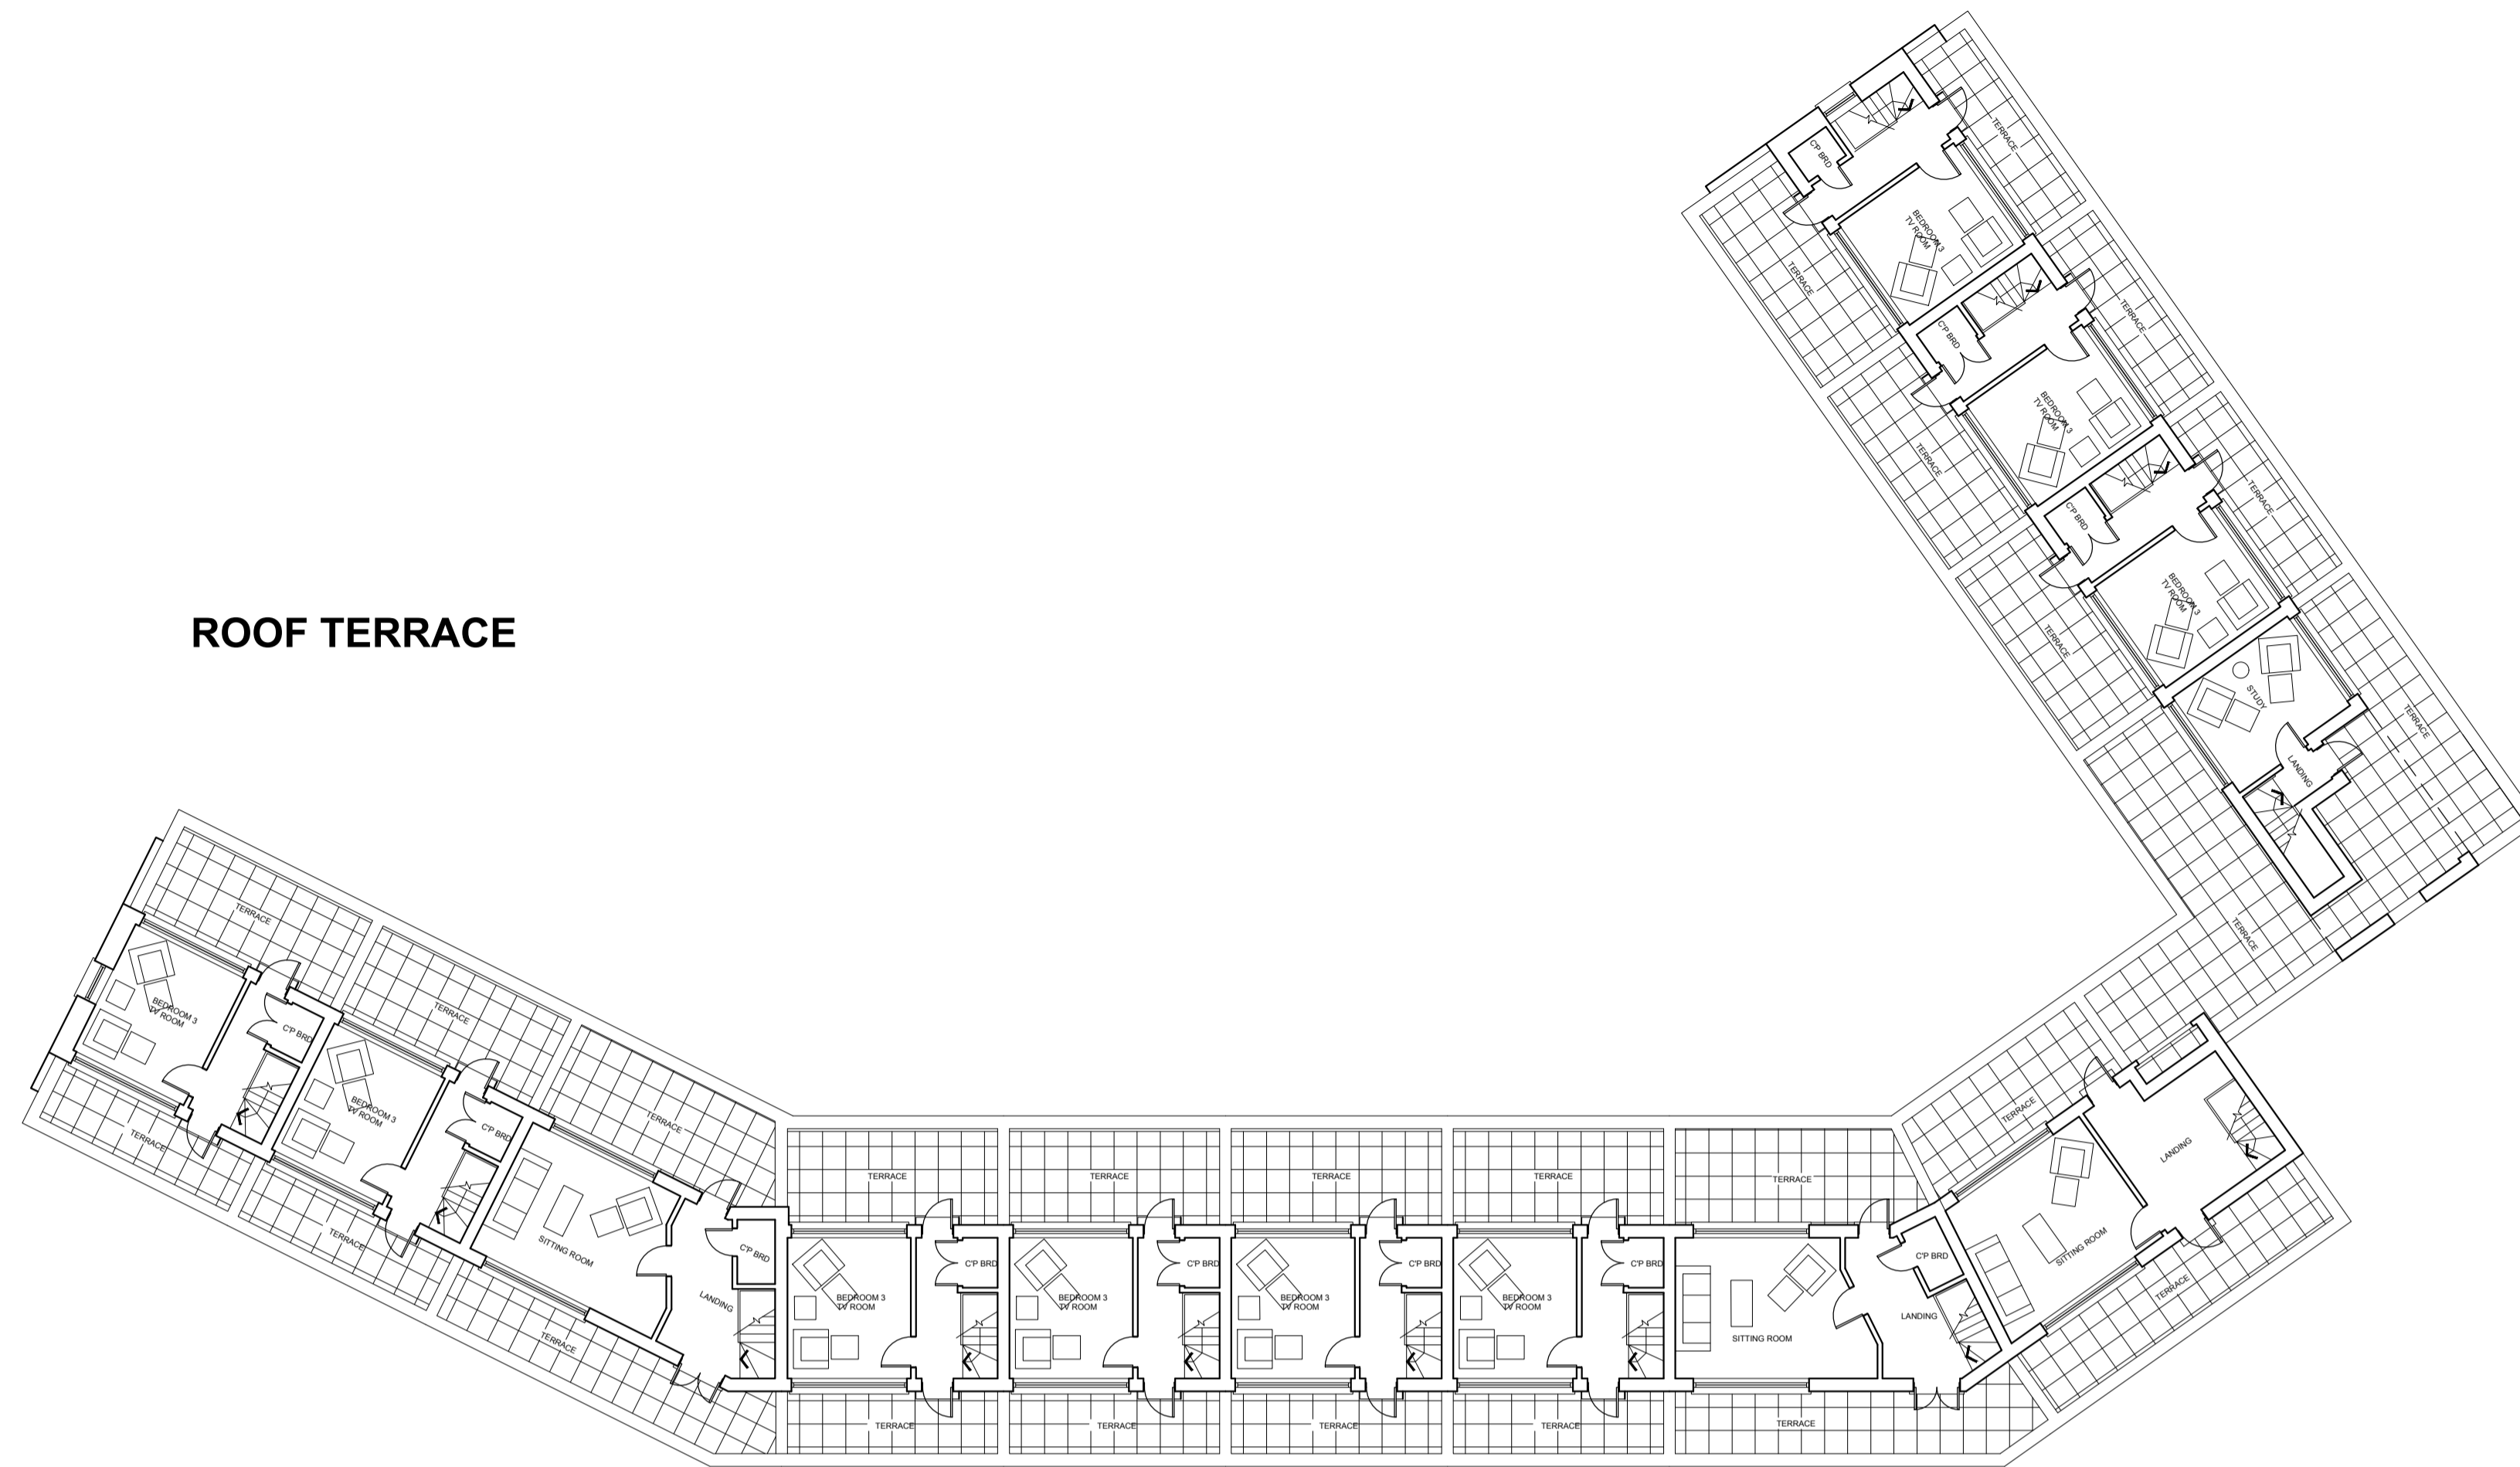

SETTLING POND FROM LOWER WESTWOOD LANE

SECOND FLOOR

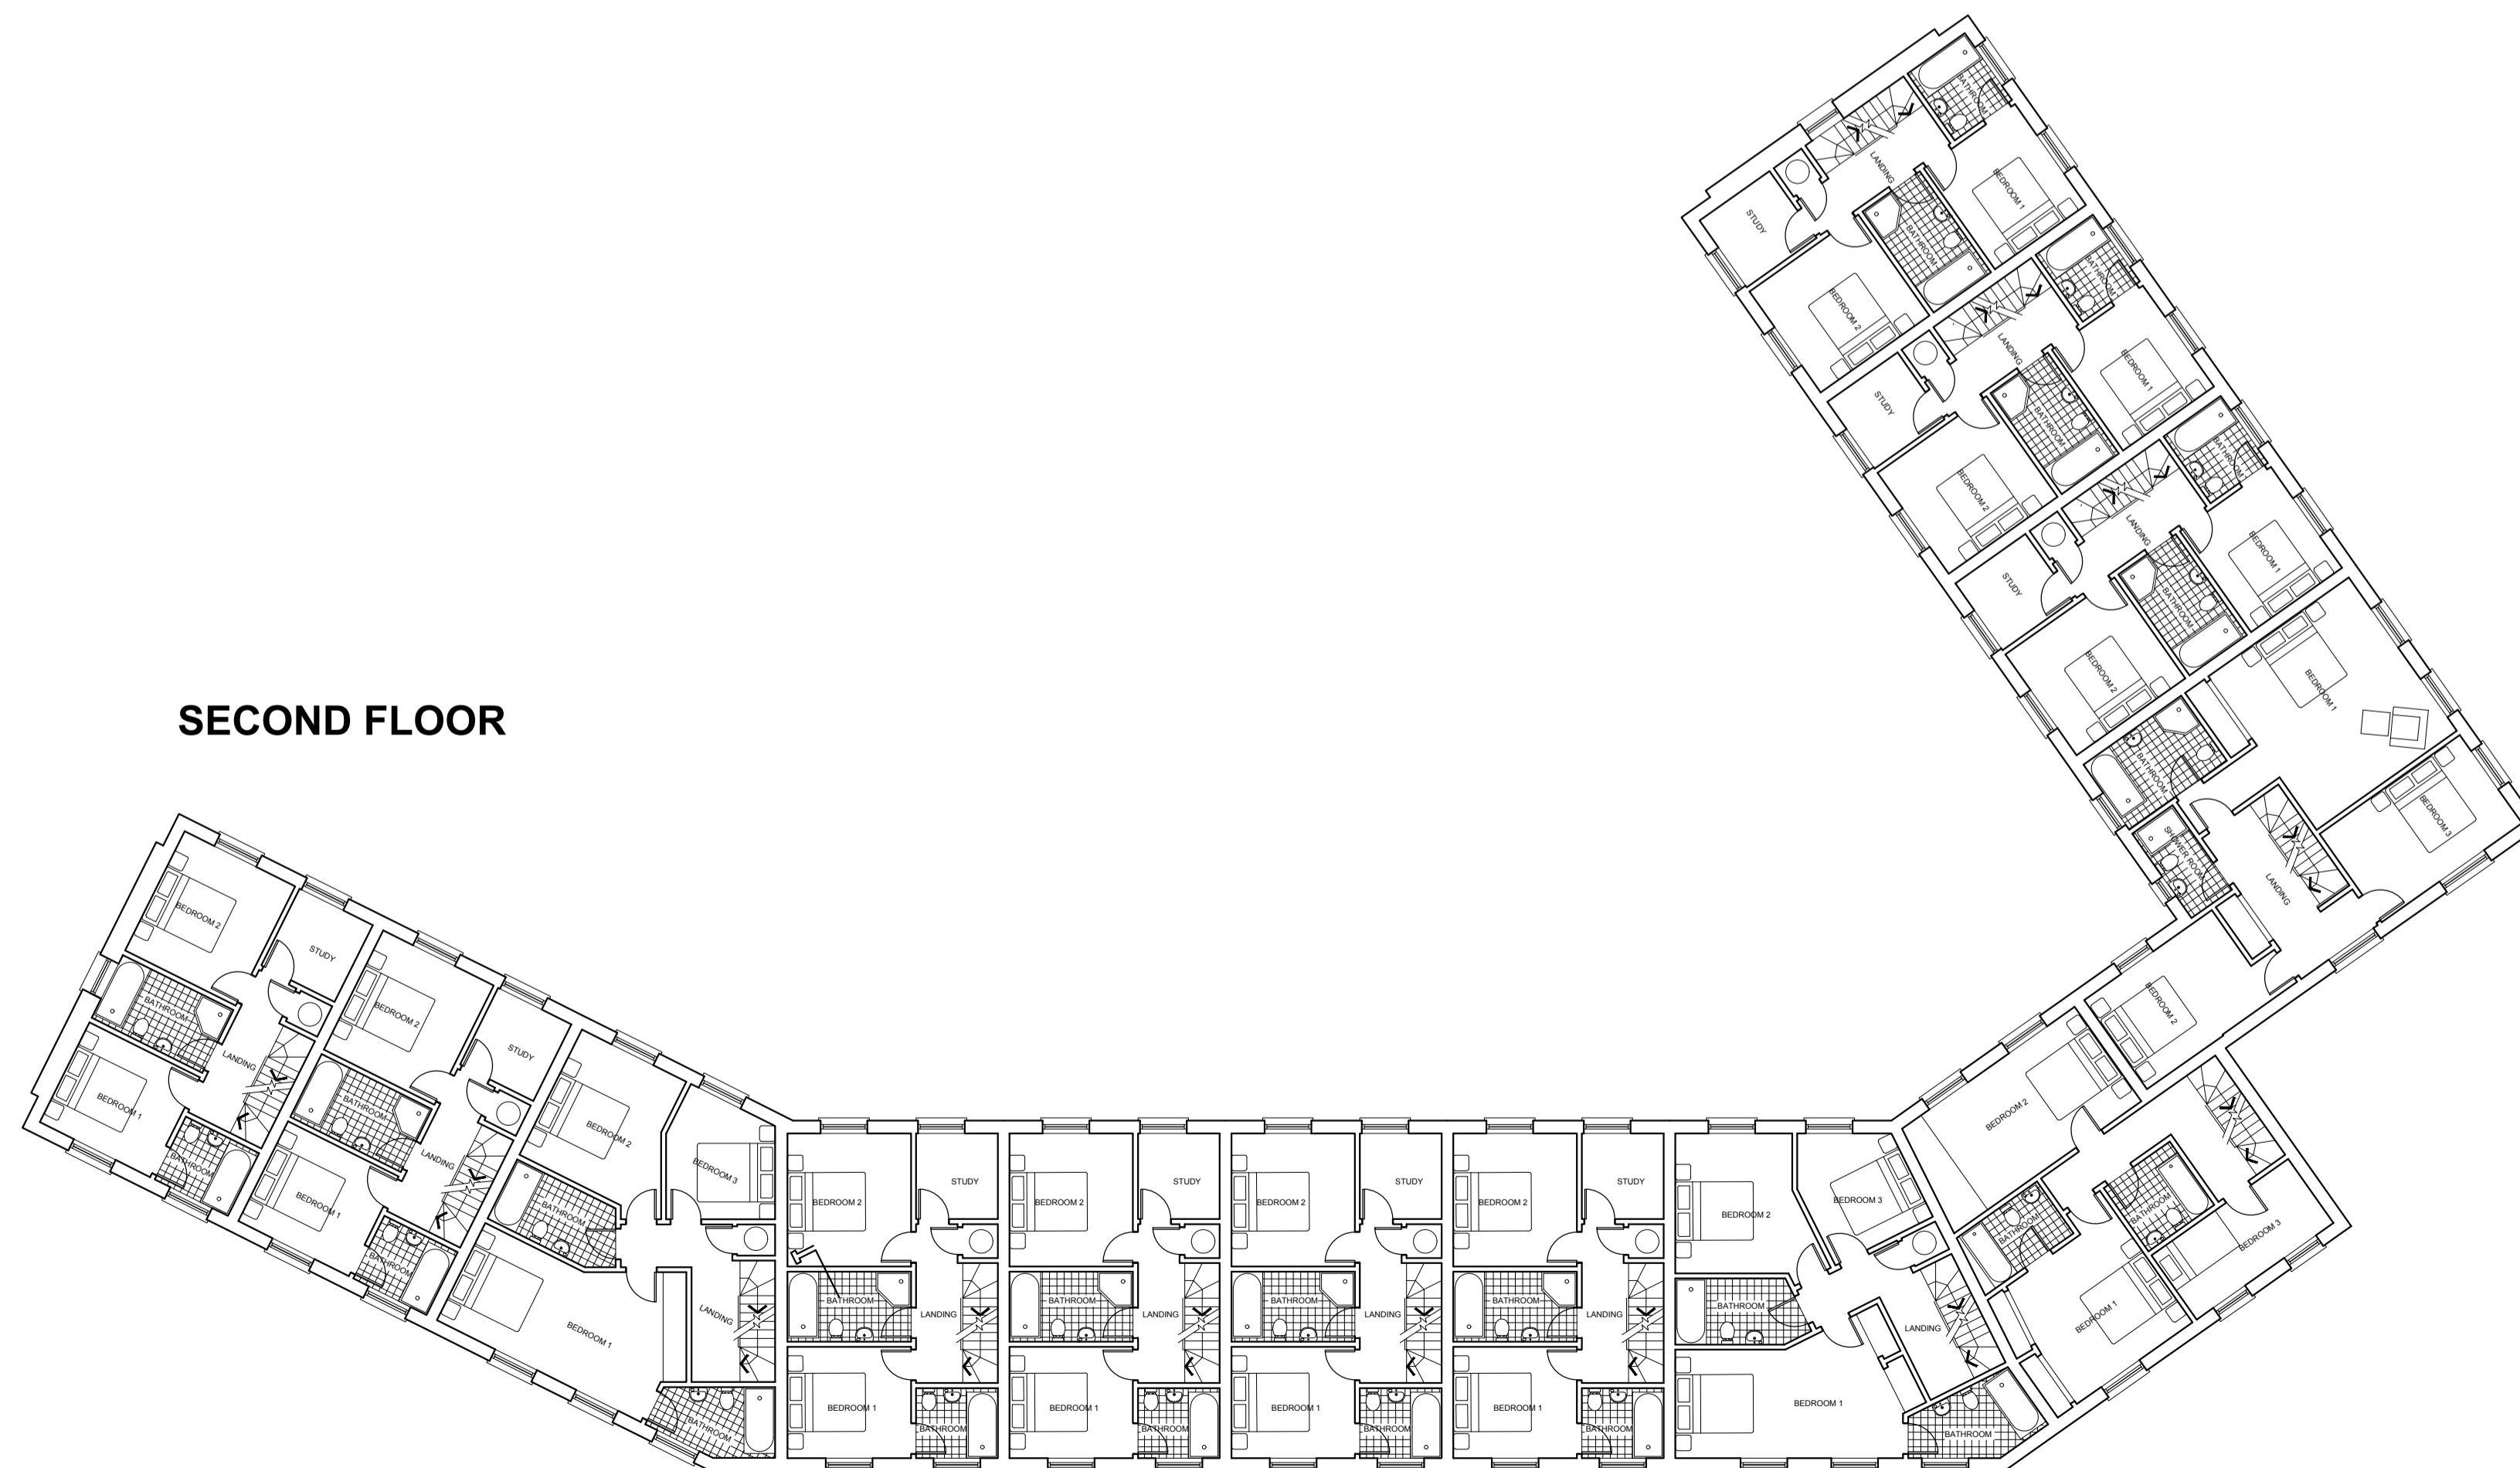

BLOCK K

Rev	Description	Date	Initial
A	NEW PAGE LAYOUT	30/01/19DP	



Second Floor 26A Ganton Street London W1F 7GZ info@prime-meridian.co.uk
 T 020 7494 3522 F 020 7494 3533
 The Priory, Draycott Rd Shepton Mallet Somerset BA4 5HS www.primem-meridian.co.uk
 T 01749 34 66 99 F 01749 34 66 77

Client: **WESTWOOD WILSON LTD.**

Project: **WESTWOOD MILL LINTHWAITE**

Title: **BLOCK K SECOND FLOOR PLAN & TERRACE**

Date: OCTOBER '18
 Scale: 1:150@A1
 Drawn: DP