



Notes: Do not scale from this drawing. Contractor to take and check all dimensions on site before work commences. Discrepancies to be reported to architect. Subcontractors to verify all dimensions on site before making shop drawings or commencing manufacture. This drawing is copyright.


TERRACE

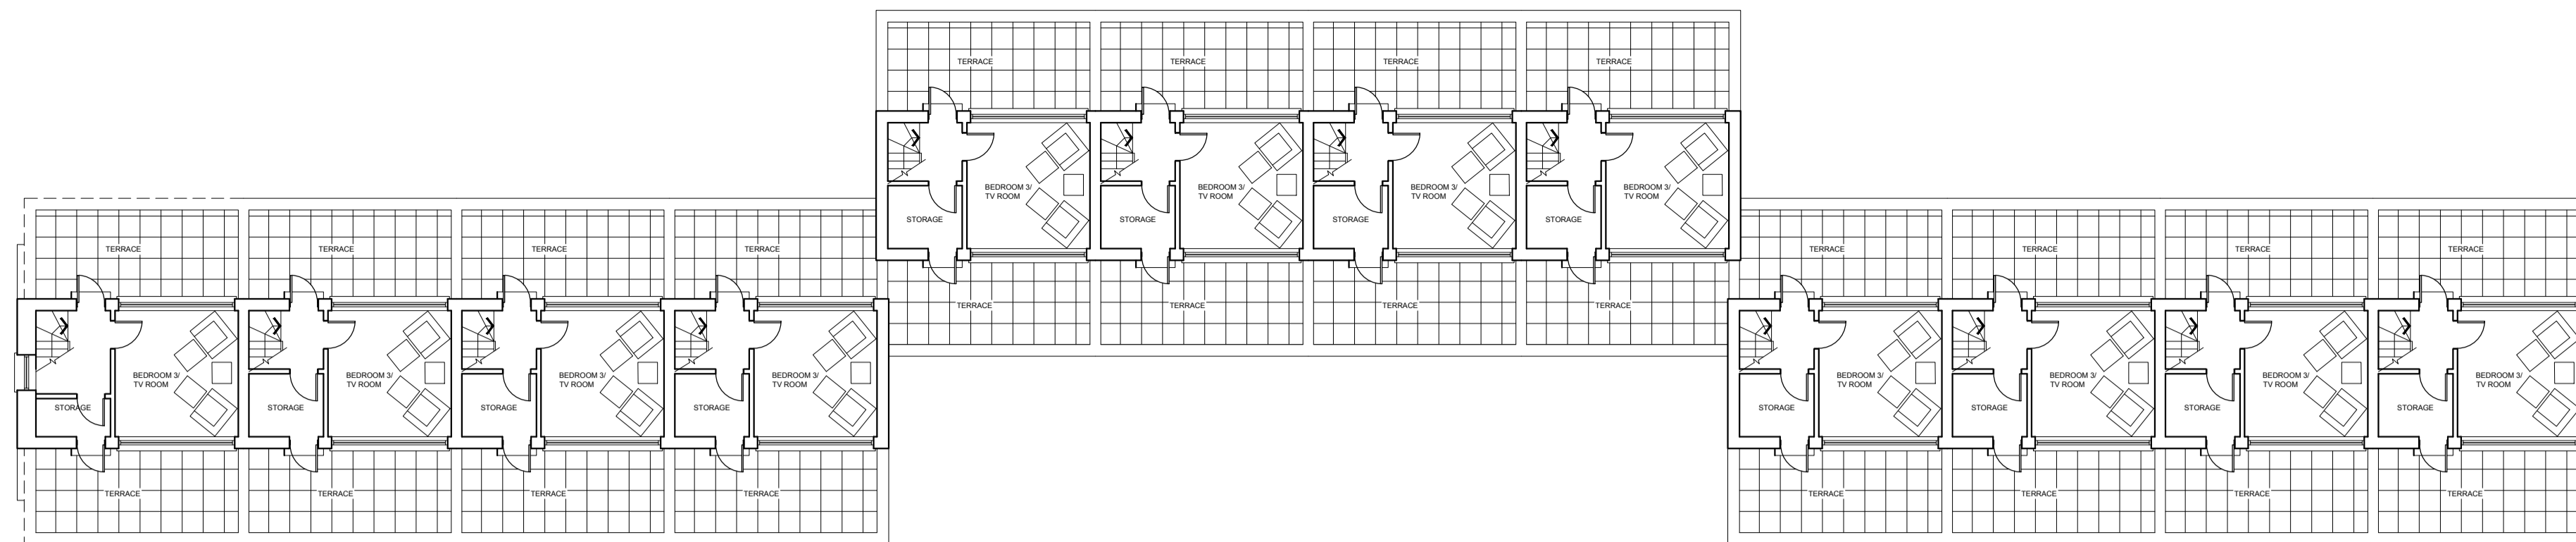



FIRST

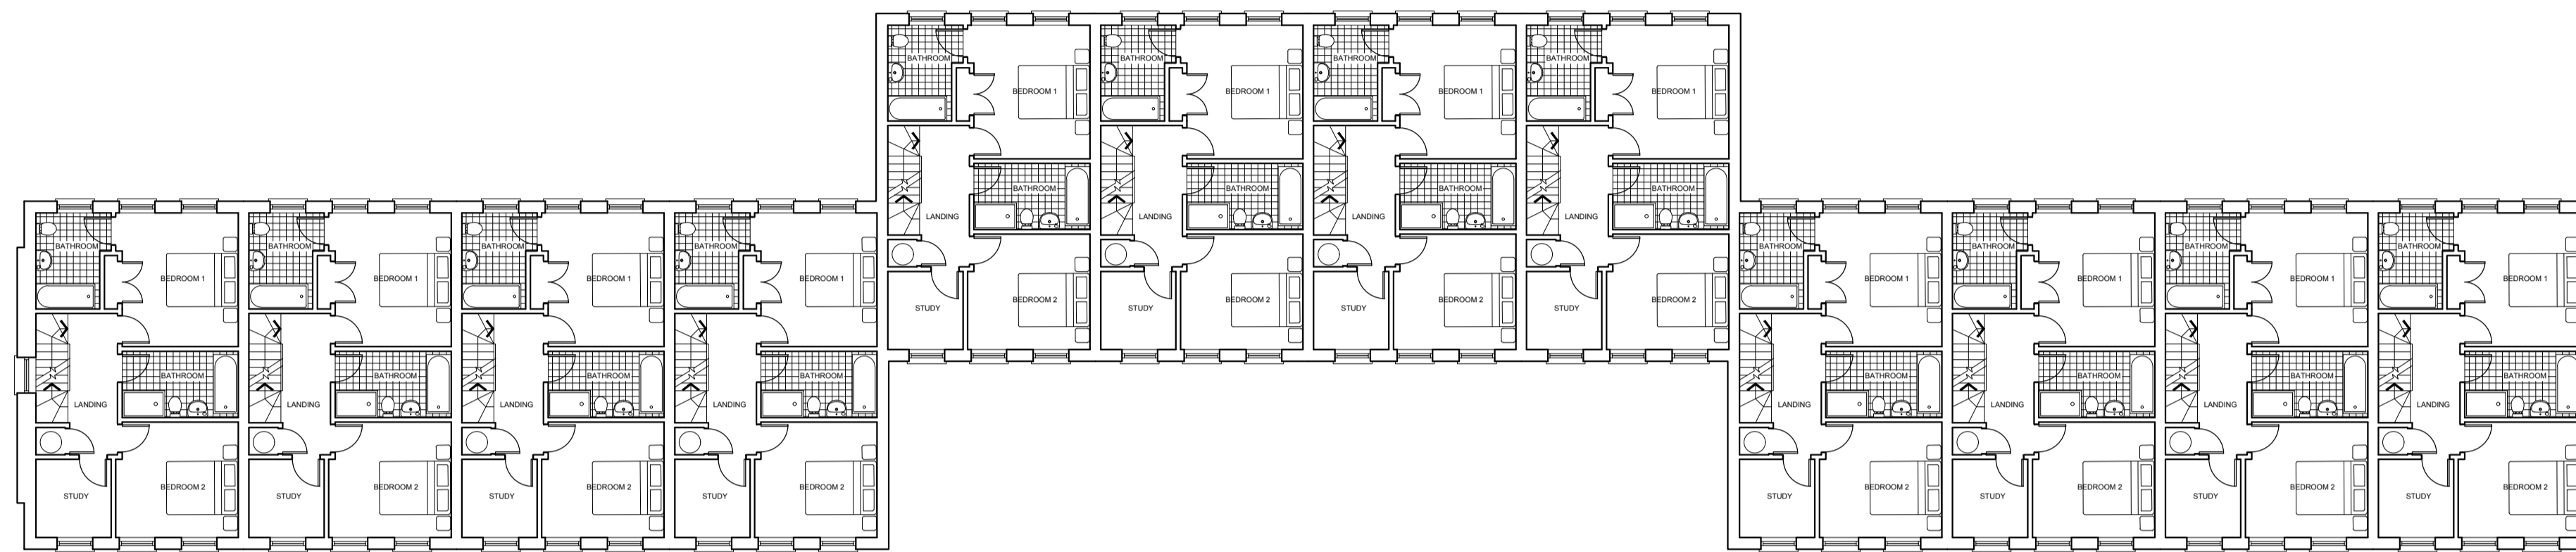

GROUND

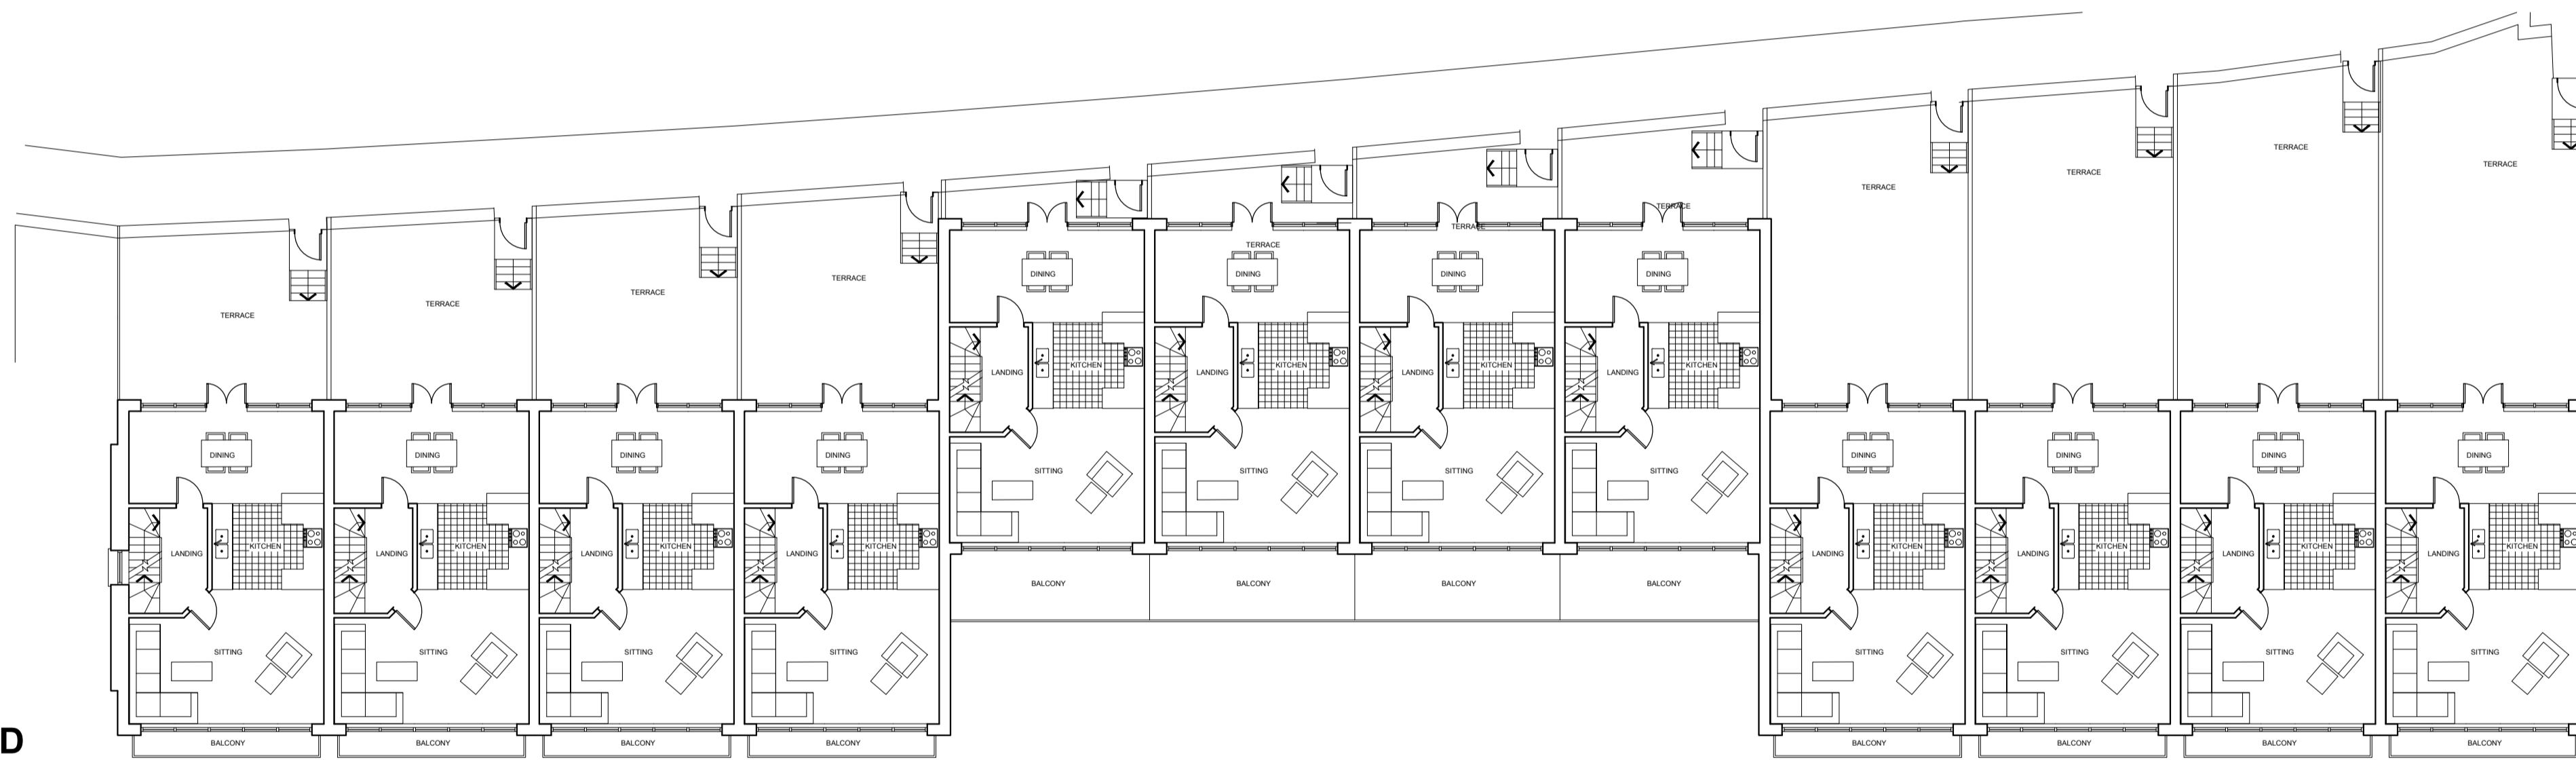

LOWER GROUND

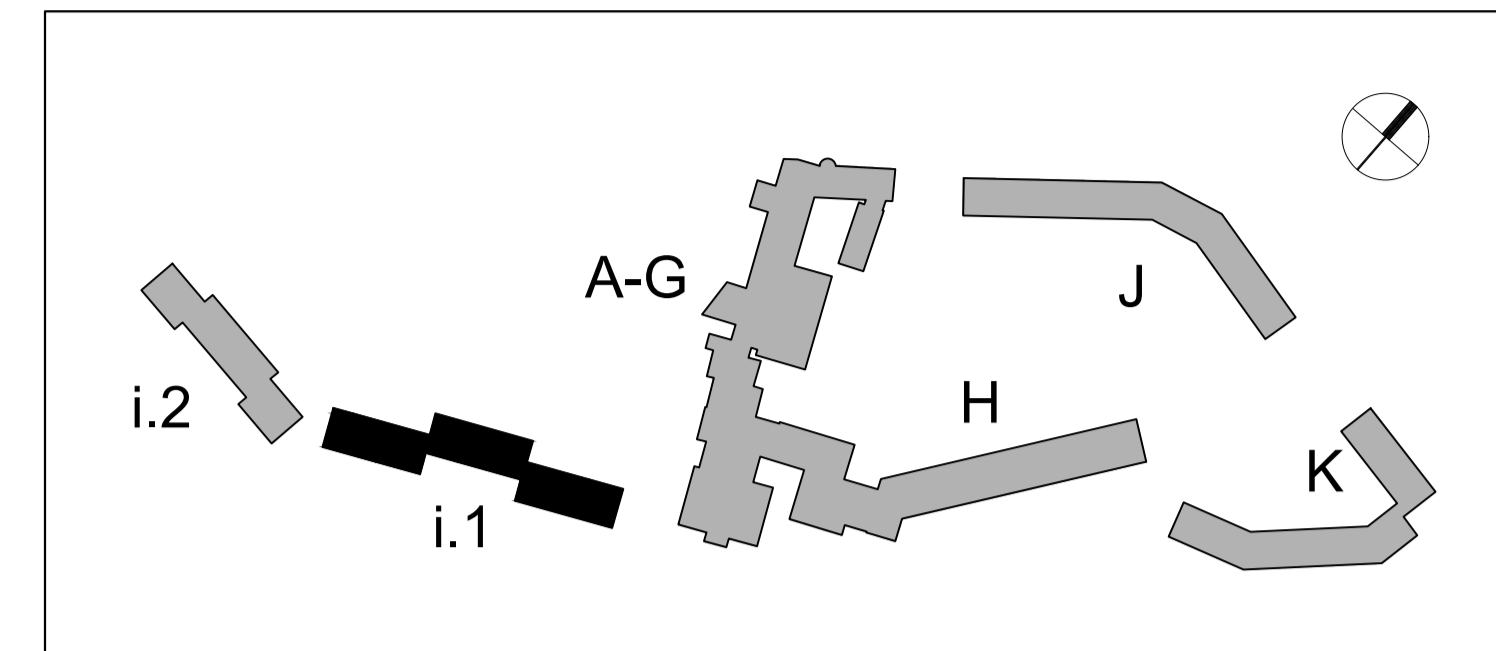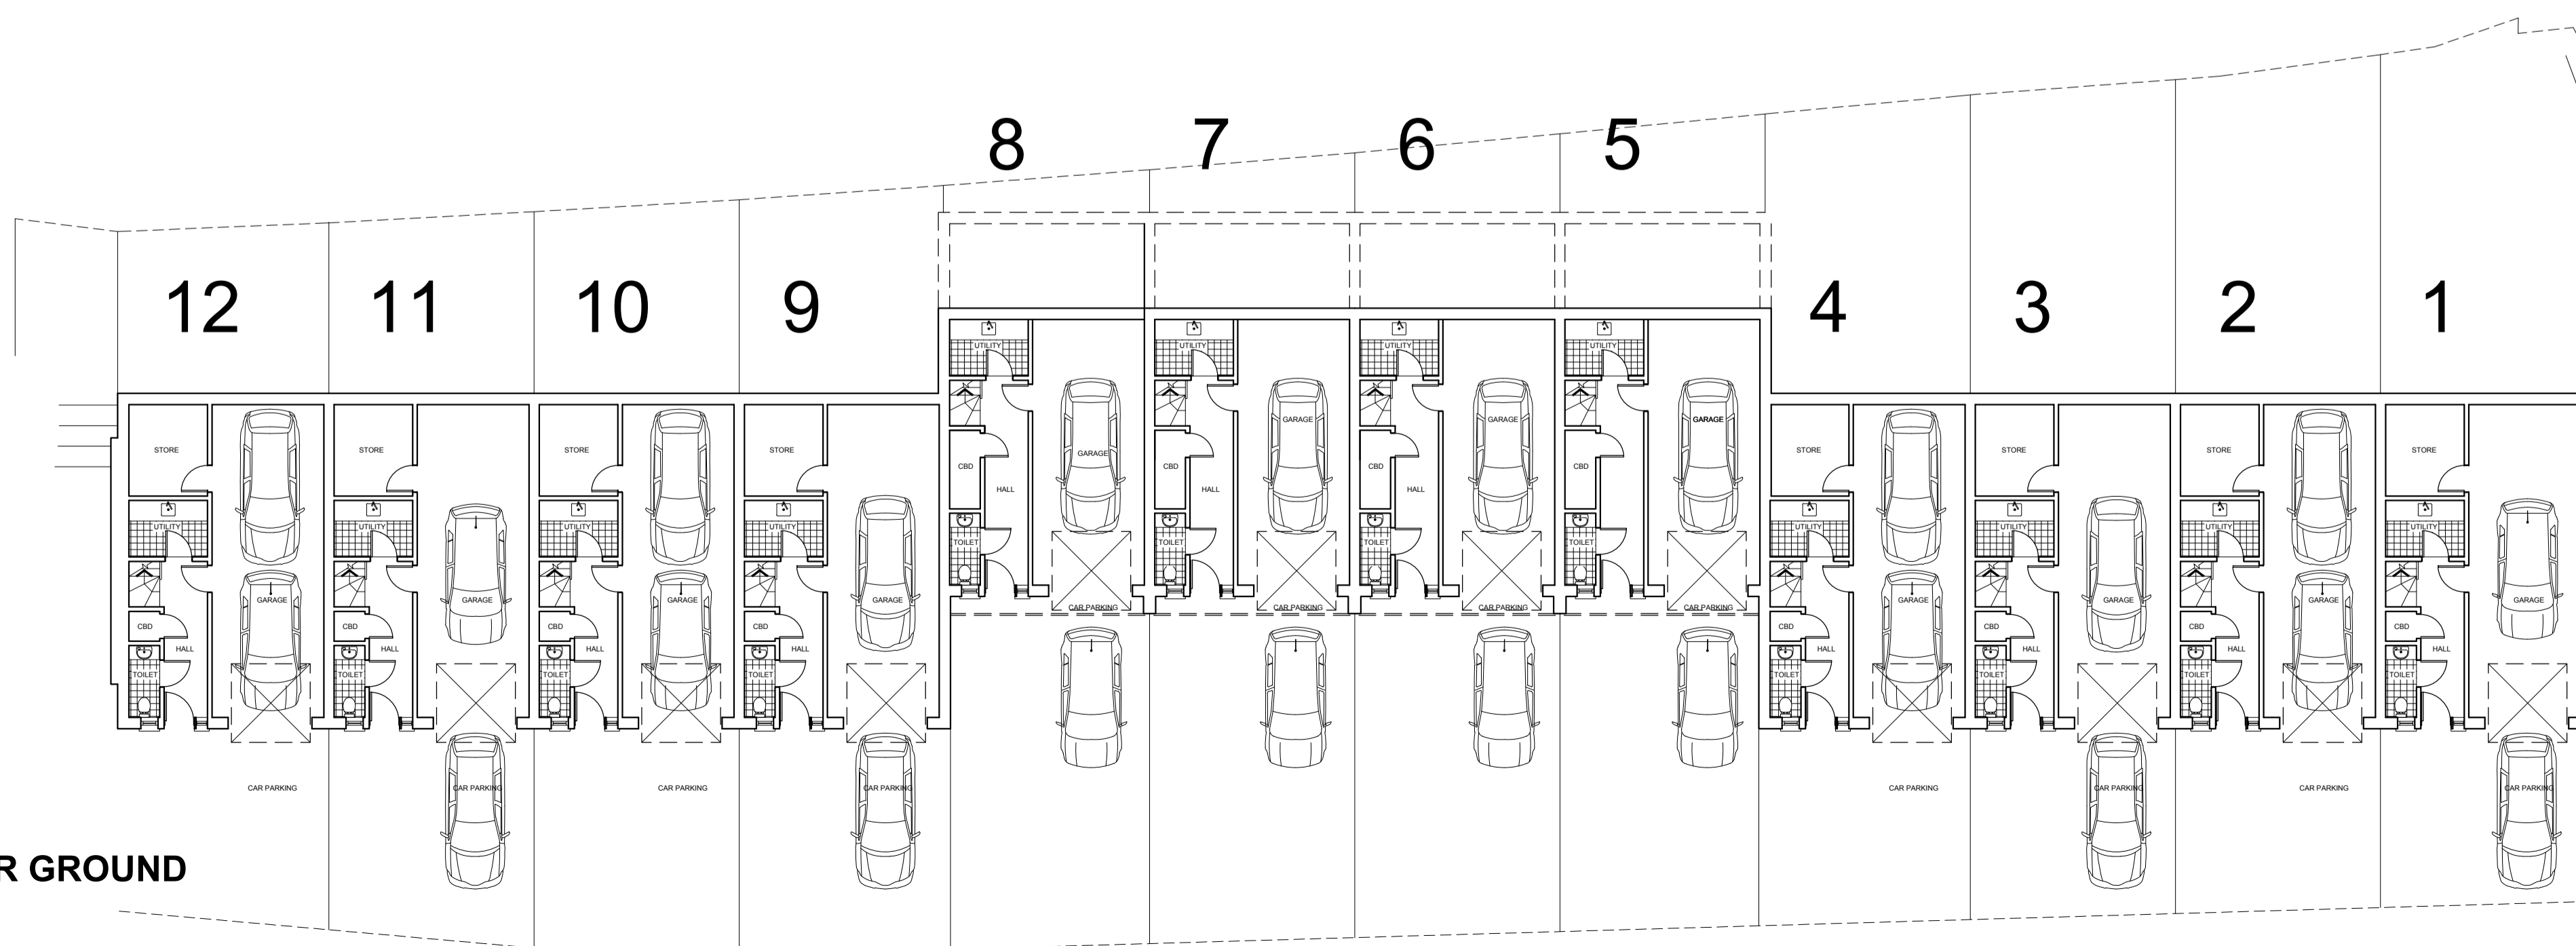

LOCATION KEY



VISUAL OF BLOCK i

B	NEW ROAD WIDTH	13/11/19DP
A	NEW PAGE LAYOUT	29/01/19DP
Rev	Description	Date

PRIME MERIDIAN
Architects and structural engineers

Second Floor T 020 7494 3522 The Priory, Draycott Rd T 01749 34 66 99
26A Ganton Street London W1F 7GZ F 020 7494 3533 Shiplon Mallot F 01749 34 66 77
info@prime-meridian.co.uk Somerset BA4 5HS www.primem-meridian.co.uk

Client: **WESTWOOD WILSON LTD.**

Project: **WESTWOOD MILL LINTHWAITE**

Title: **BLOCK i (1) LOWER, GROUND, FIRST & SECOND FLOOR PLANS**

Date: OCTOBER '18
Scale: 1:100@A1
Drawn: DP

BLOCK i (PHASE 1)