


Notes: Do not scale from this drawing. Contractor to take and check all dimensions on site before work commences. Discrepancies to be reported to architect. Subcontractors to verify all dimensions on site before making shop drawings or commencing manufacture. This drawing is copyright.




WESTWOOD MILL, LINTHWAITE - PARKING LAYOUT

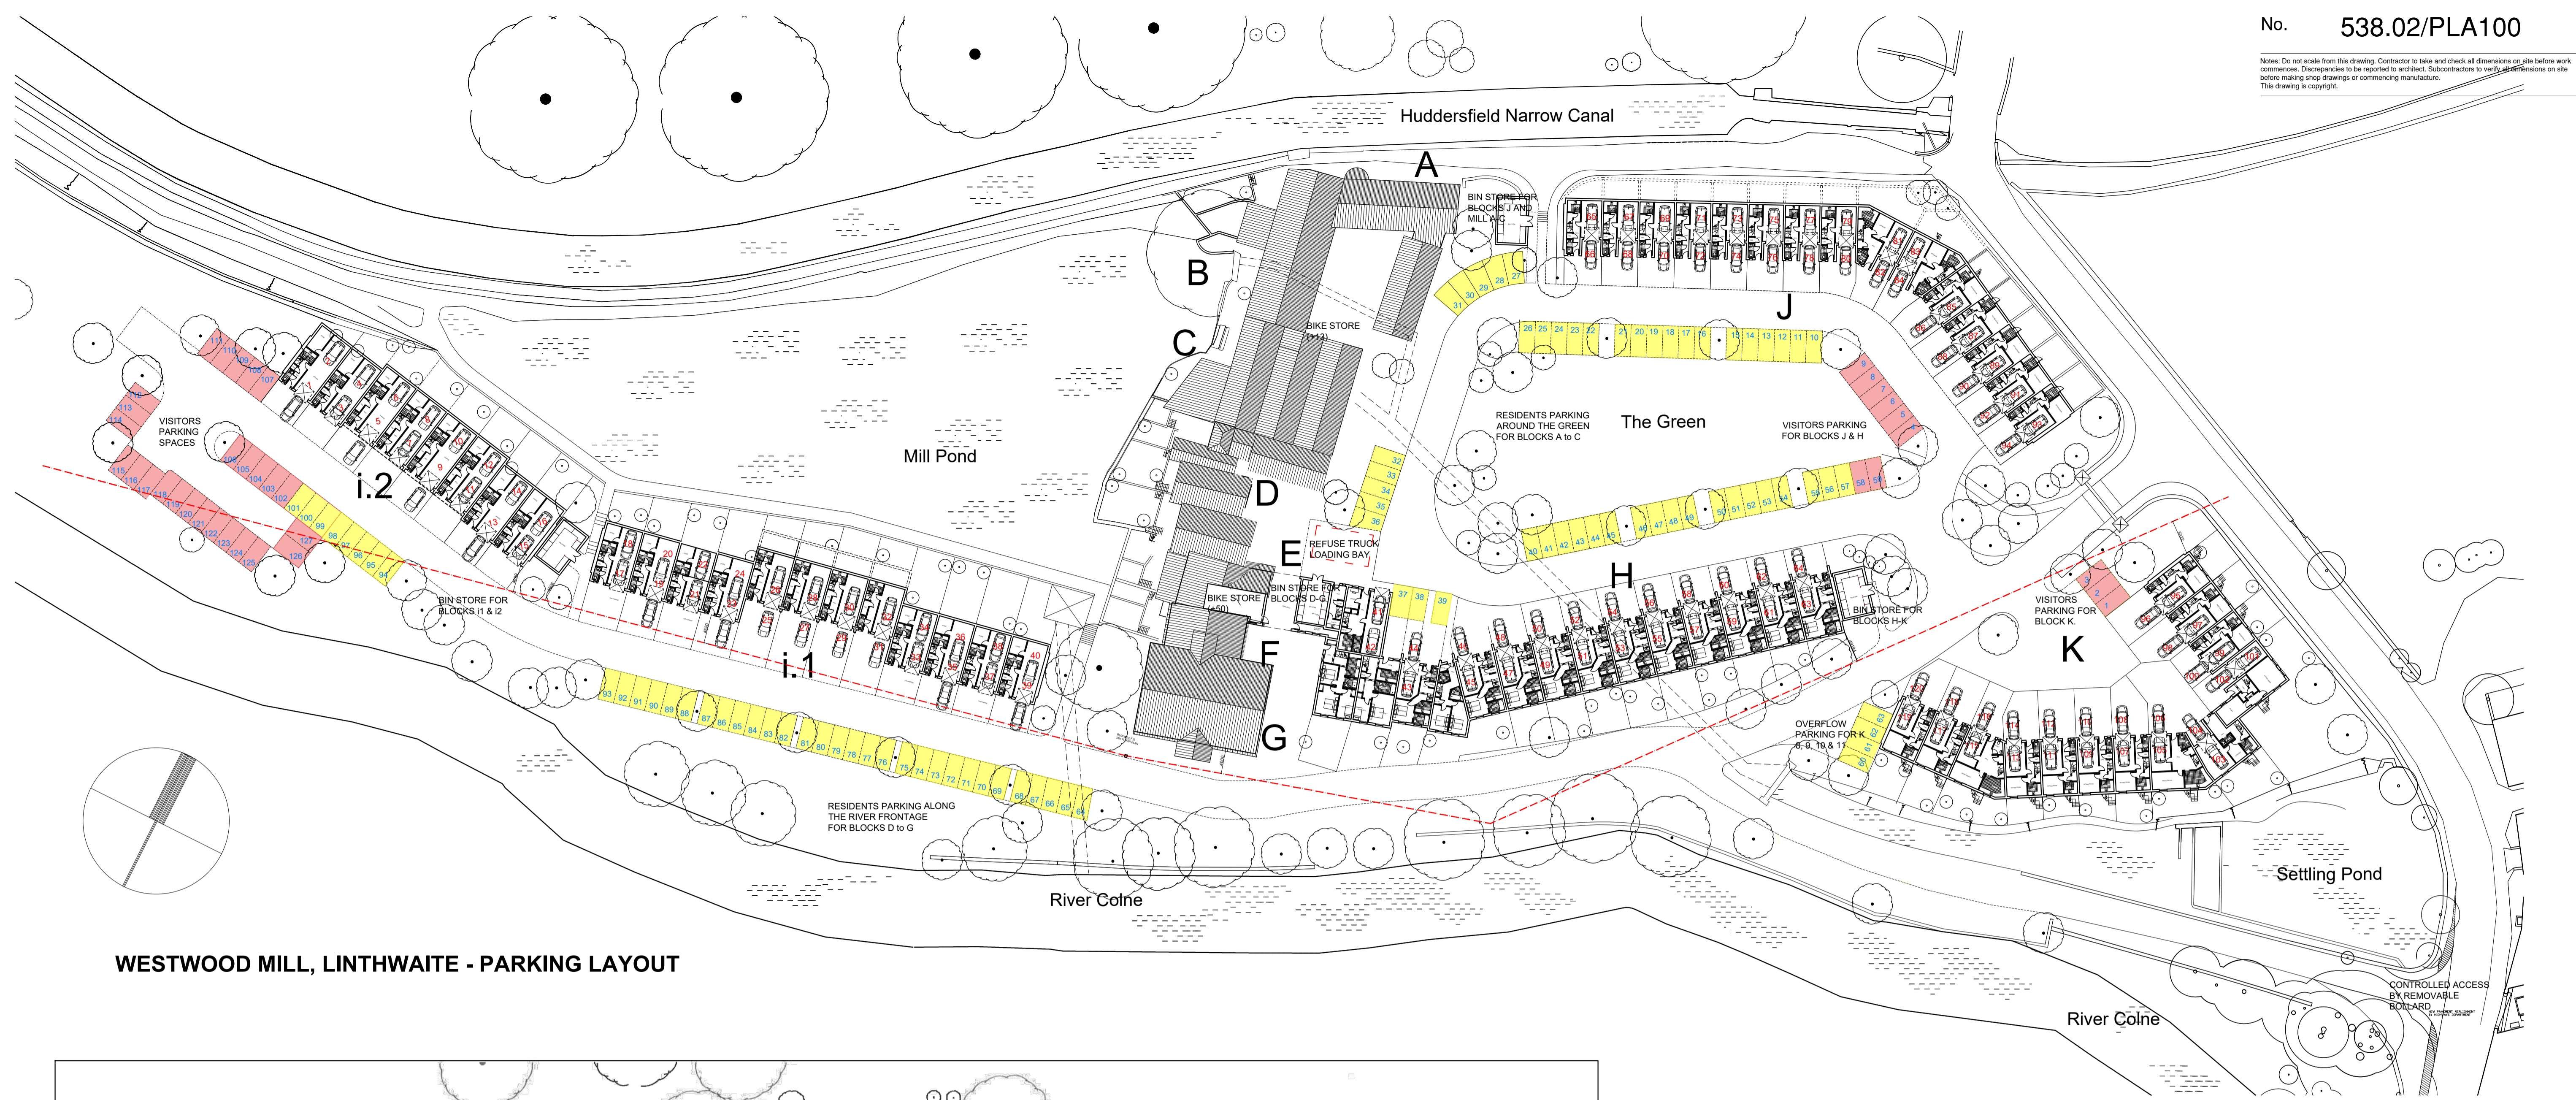

WESTWOOD MILL, LINTHWAITE - SITE LAYOUT

Resident Parking Space

Visitors Parking Space. To be permeable shingles/ grass crate type material

 

Rev	Description	Date	Initial

**PRIME MERIDIAN**  
Architects and structural engineers

Second Floor T 020 7494 3522 The Priory, Draycott Rd T 01749 34 66 99  
 26A Ganton Street F 020 7494 3533 Shepton Mallet F 01749 34 66 77  
 London W1F 7GZ info@prime-meridian.co.uk Somerset BA4 5HS www.primem-meridian.co.uk

Client: **WESTWOOD WILSON LTD.**

Project: **WESTWOOD MILL LINTHWAITE**

Title: **SITE PLAN & NEW BLOCK ARRANGEMENT IN LINE WITH SEWER**

Date: DECEMBER '18  
 Scale: 1:500@A1  
 Drawn: DP  
 No. 538.02/PLA100