
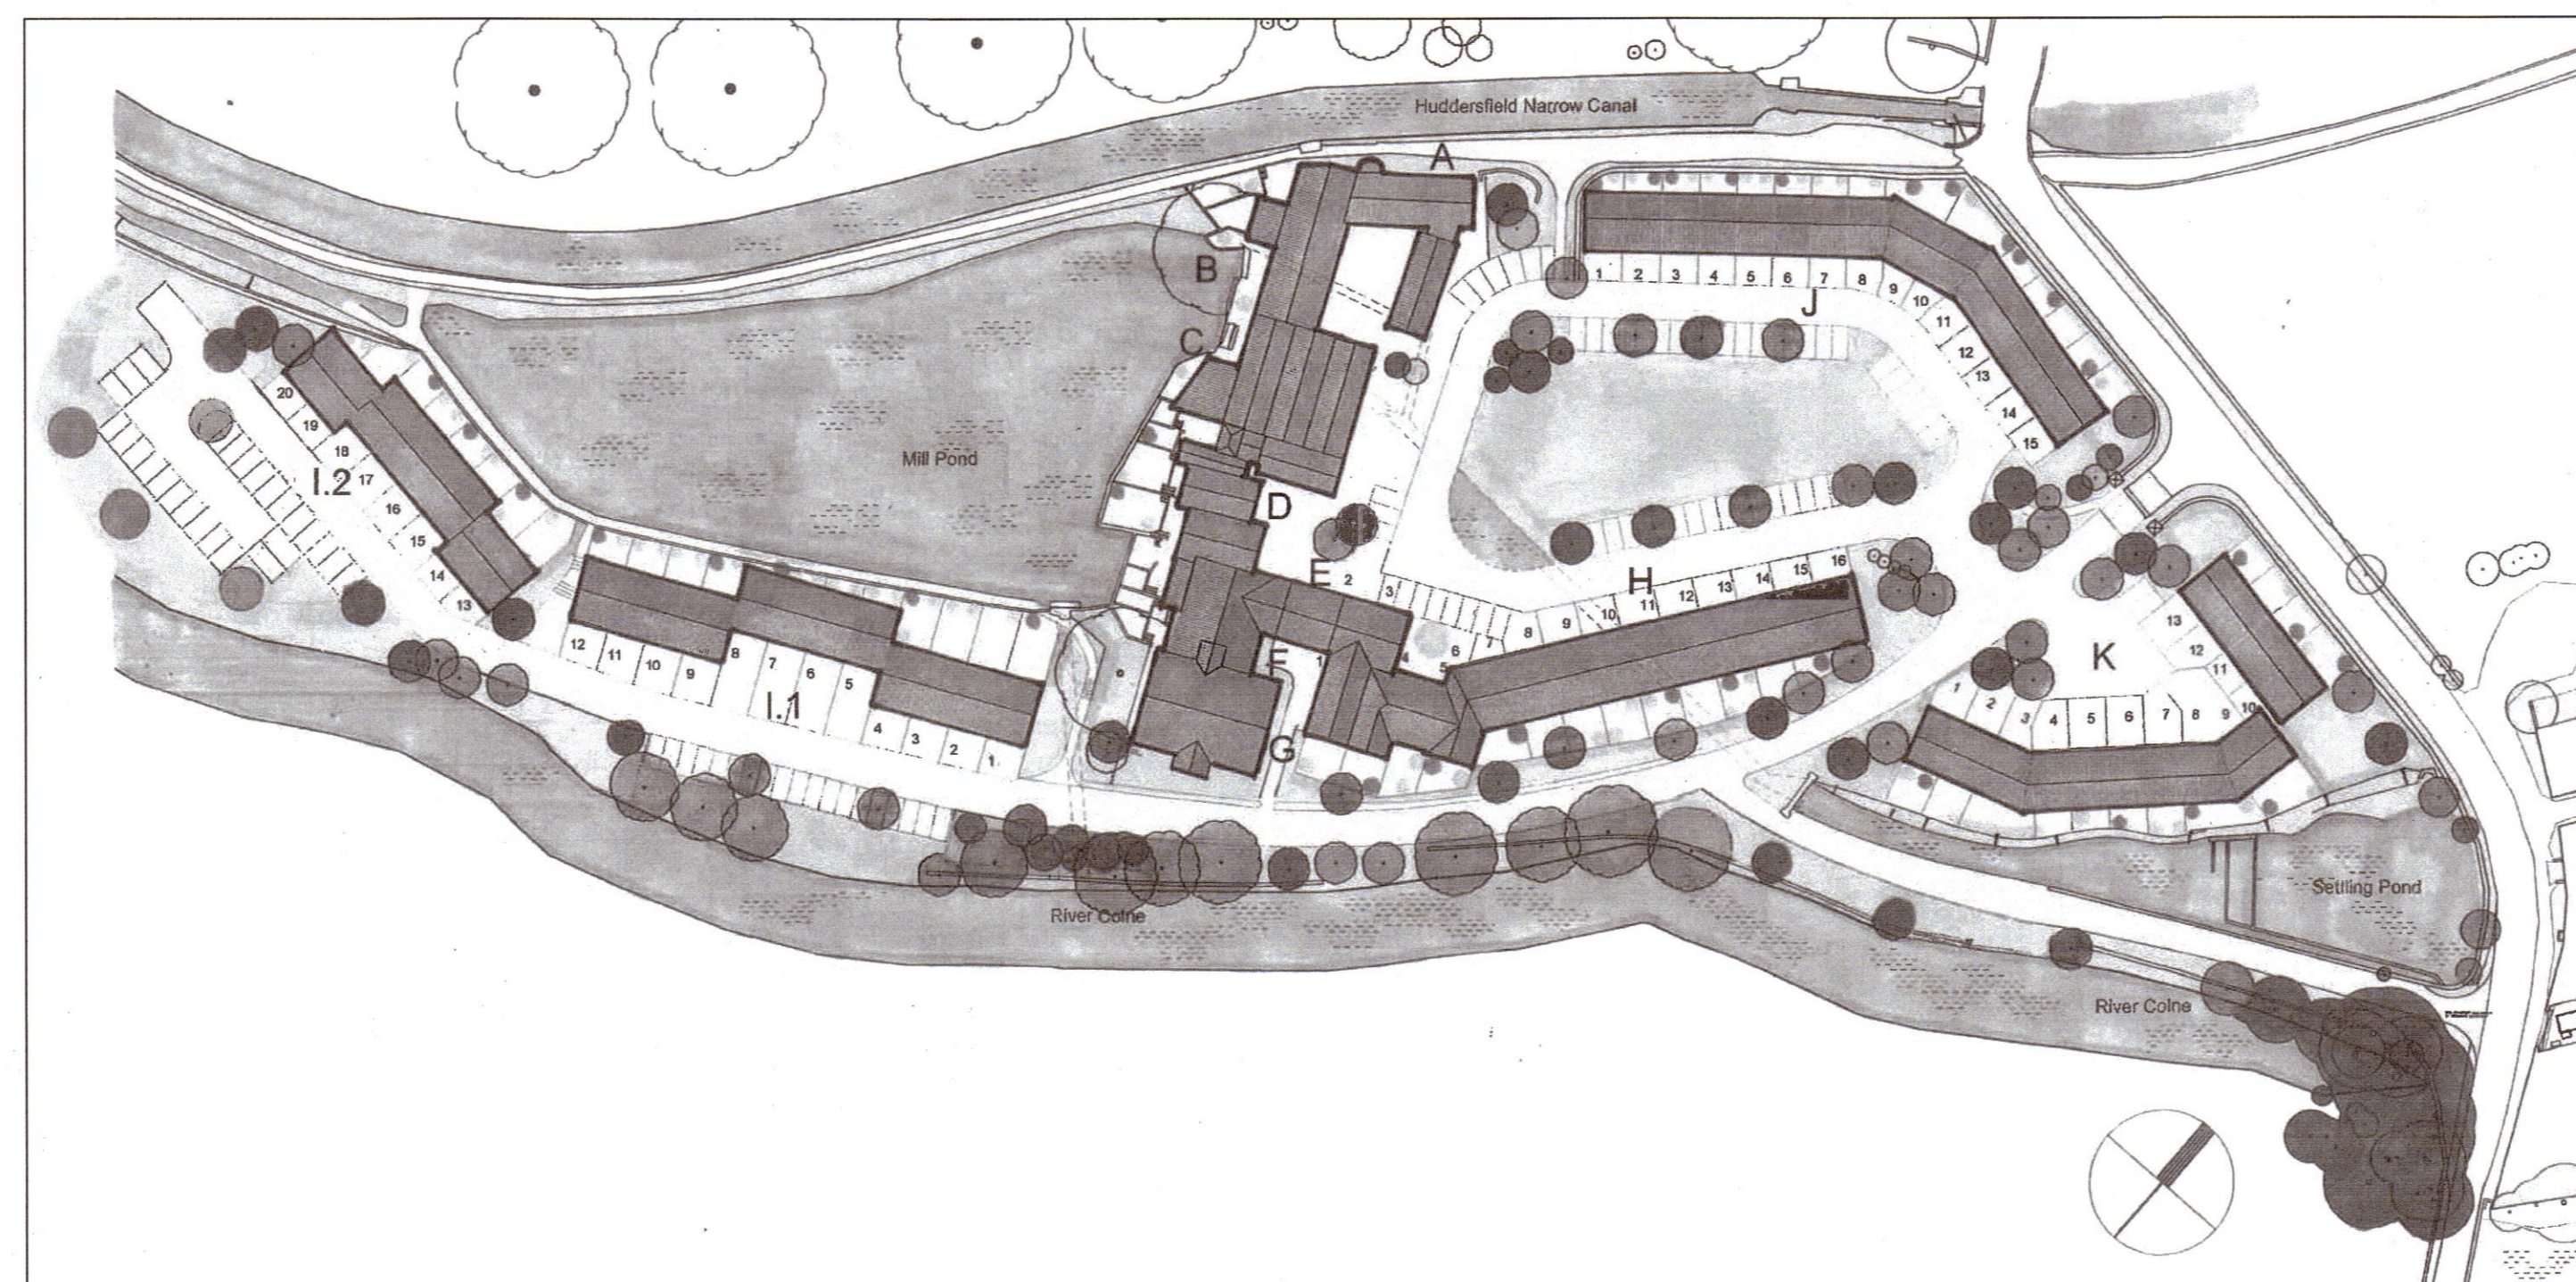
 


Notes: Do not scale from this drawing. Contractor to take and check all dimensions on site before work commences. Discrepancies to be reported to architect. Subcontractors to verify all dimensions on site before making shop drawings or commencing manufacture. This drawing is copyright.

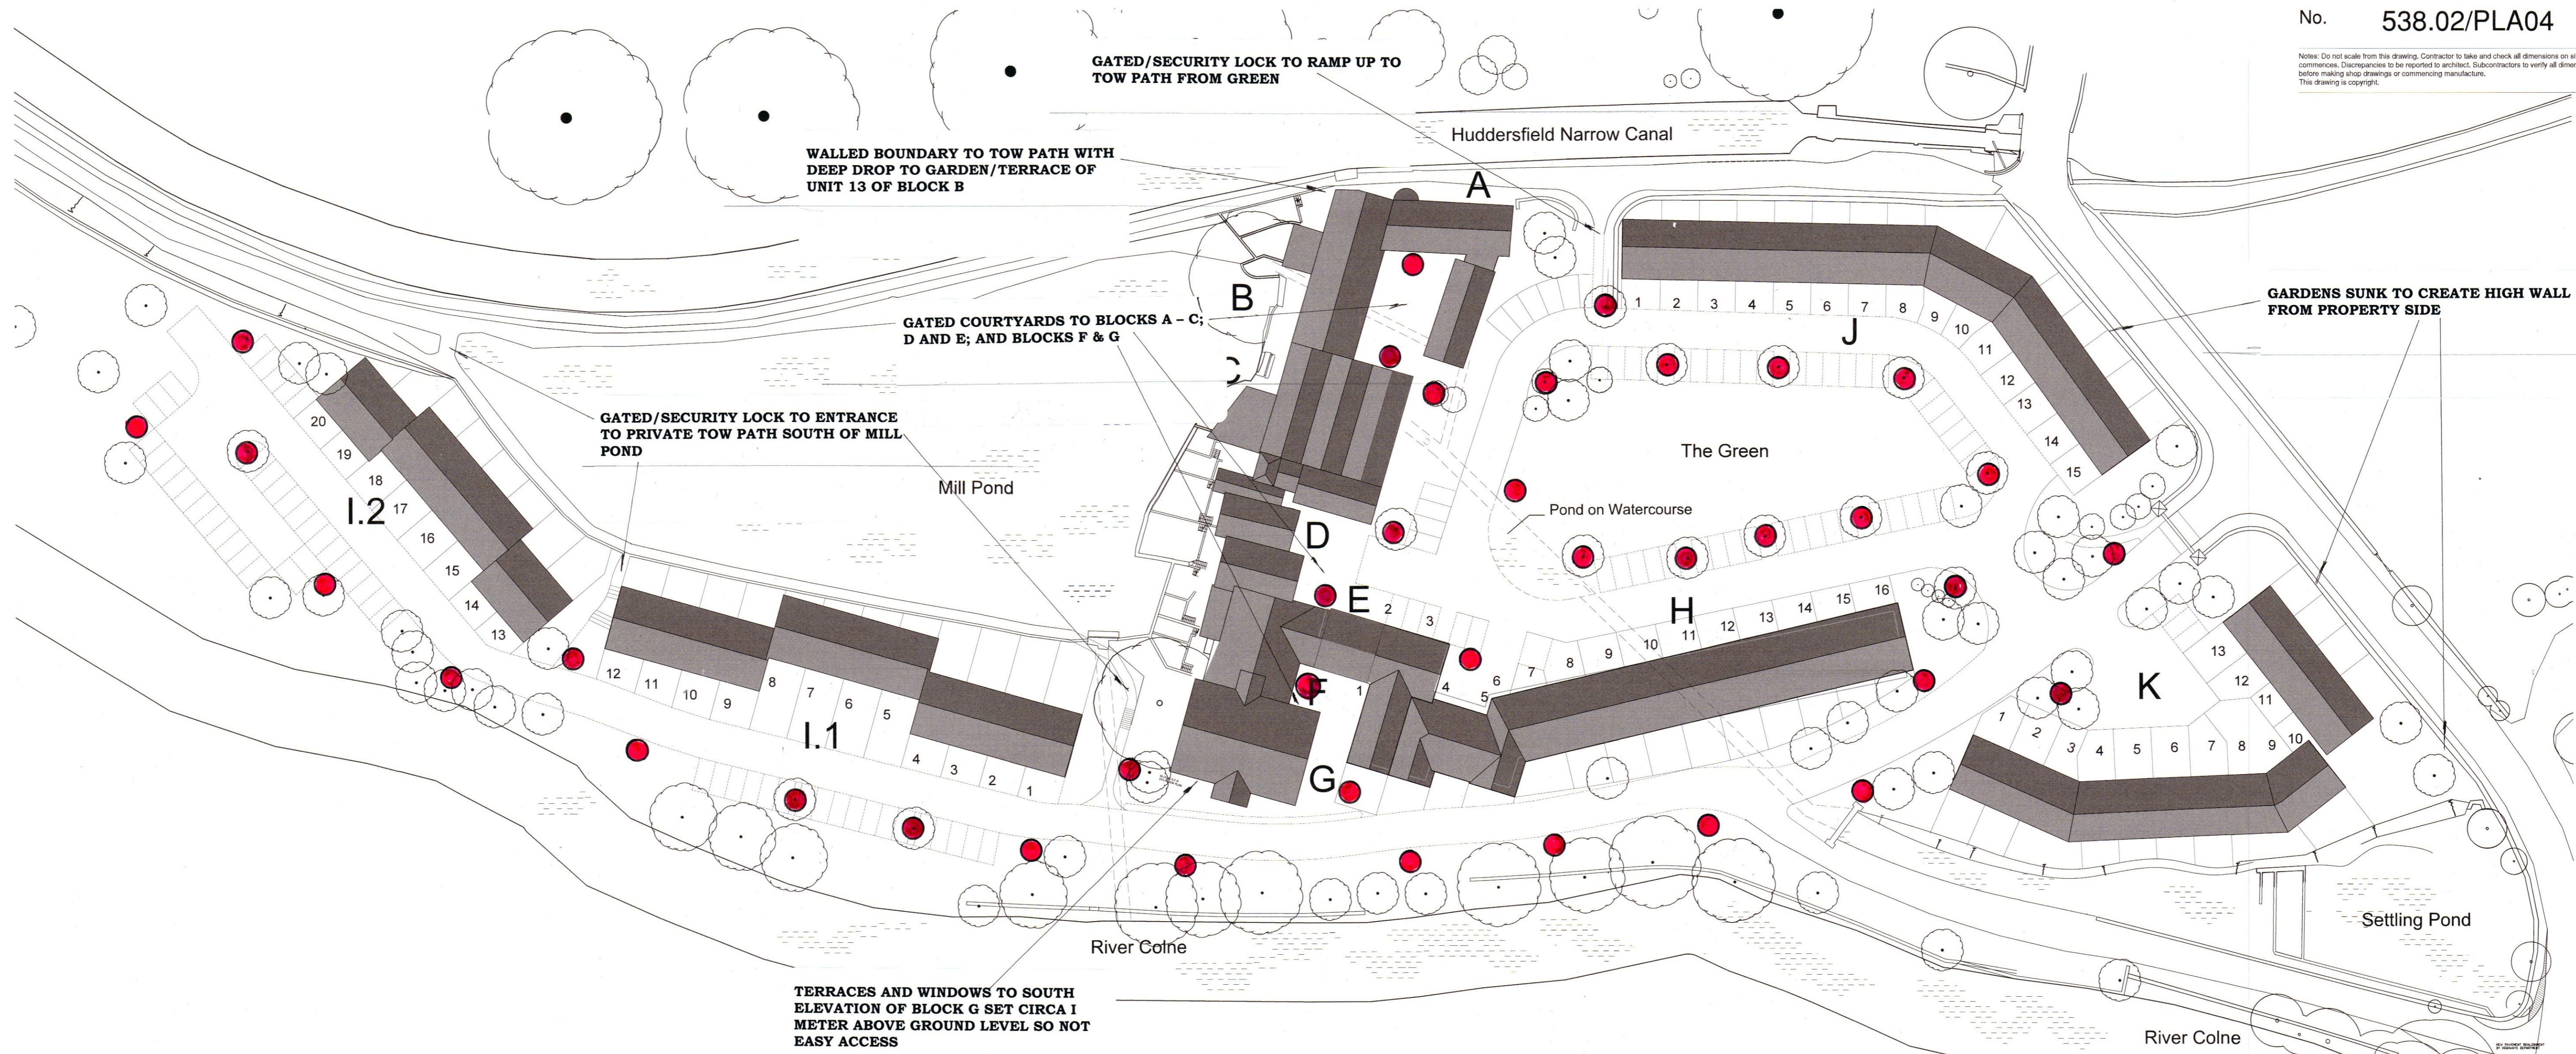

VISUAL 01 - PROPOSED SITE ARRANGEMENT (WITH LISTED MILL IN BROWN)

F	NEW VISUAL	02/02/20DP	
E	AMENDMENTS TO ROAD	16/12/19DP	
D	AMENDMENTS TO CARPARK AND ROAD	12/12/19DP	
C	NEW VISUAL	14/03/19DP	
B	NEW PAGE LAYOUT + PARKING DISPLAY	29/01/19DP	
A	NEW OVERALL SITE PLAN	15/12/18DP	
Rev	Description	Date	Initial

PRIME MERIDIAN
Architects and structural engineers

Second Floor T 020 7494 3522 The Priory, Draycott Rd T 01749 34 66 99
26A Ganton Street London W1F 7JZ F 020 7494 3533 Shepton Mallet F 01749 34 66 77
info@prime-meridian.co.uk Somerset BA4 5HS www.primem-meridian.co.uk

Client: **WESTWOOD WILSON LTD.**

Project: **WESTWOOD MILL LINTHWAITE**

Title: **SITE ARRANGEMENT & OVERALL SITE PLAN**

Date: OCTOBER '18
Scale: 1:500@A1
Drawn: DP