




EXISTING SITE PLAN

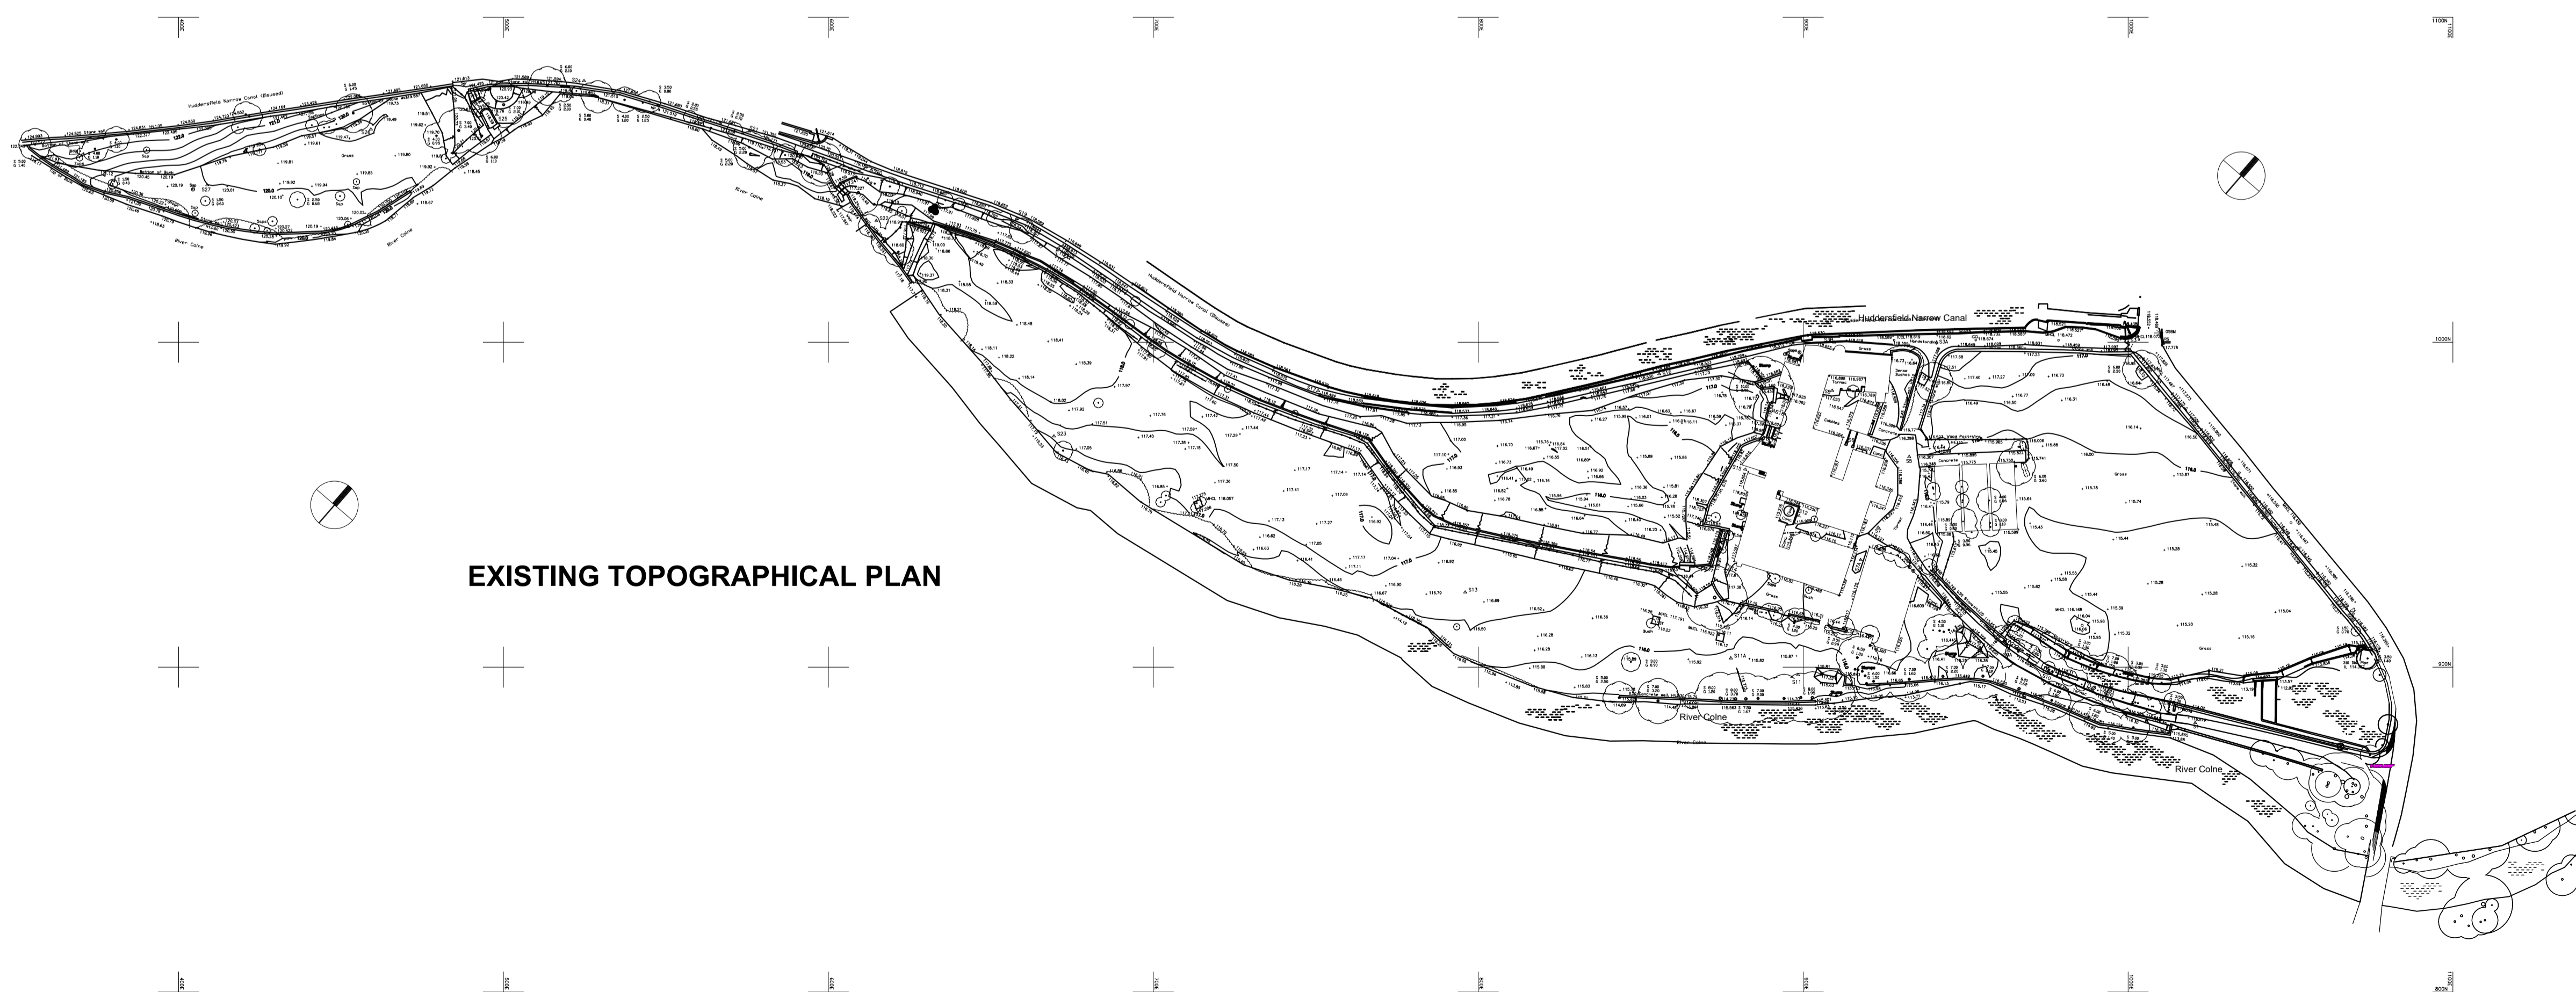

EXISTING TOPOGRAPHICAL PLAN

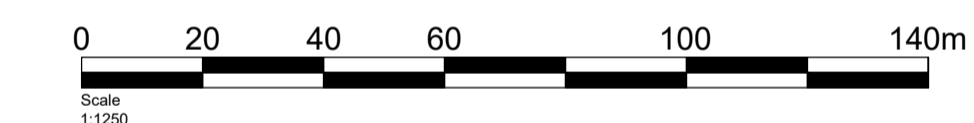

Rev	Description	Date	Initial

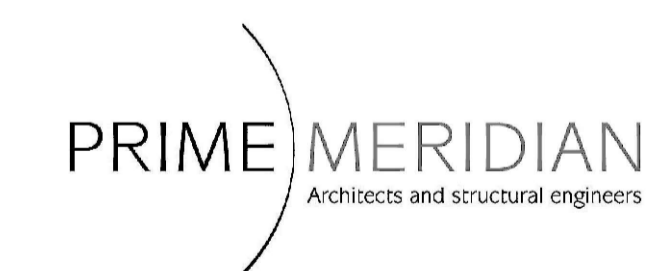

Second Floor T 020 7494 3522 The Priory, Draycott Rd T 01749 34 66 99
26A Ganton Street F 020 7494 3533 Shepton Mallet F 01749 34 66 77
London W1F 7GZ Somerset BA4 5HS
info@prime-meridian.co.uk www.primem-meridian.co.uk

Client: WESTWOOD WILSON LTD.

Project: WESTWOOD MILL LINTHWAITE

Title: EXISTING SITE & TOPOGRAPHICAL PLANS

Date: OCTOBER '18
Scale: 1:1250@A1
Drawn: DP
No. 538.02/PLA01