



Notes: Do not scale from this drawing. Contractor to take and check all dimensions on site before work commences. Discrepancies to be reported to architect. Subcontractors to verify all dimensions on site before making shop drawings or commencing manufacture. This drawing is copyright.

- LAND WITHIN APPLICATION SITE.
- OTHER LAND IN APPLICANT'S OWNERSHIP.

PLAN A

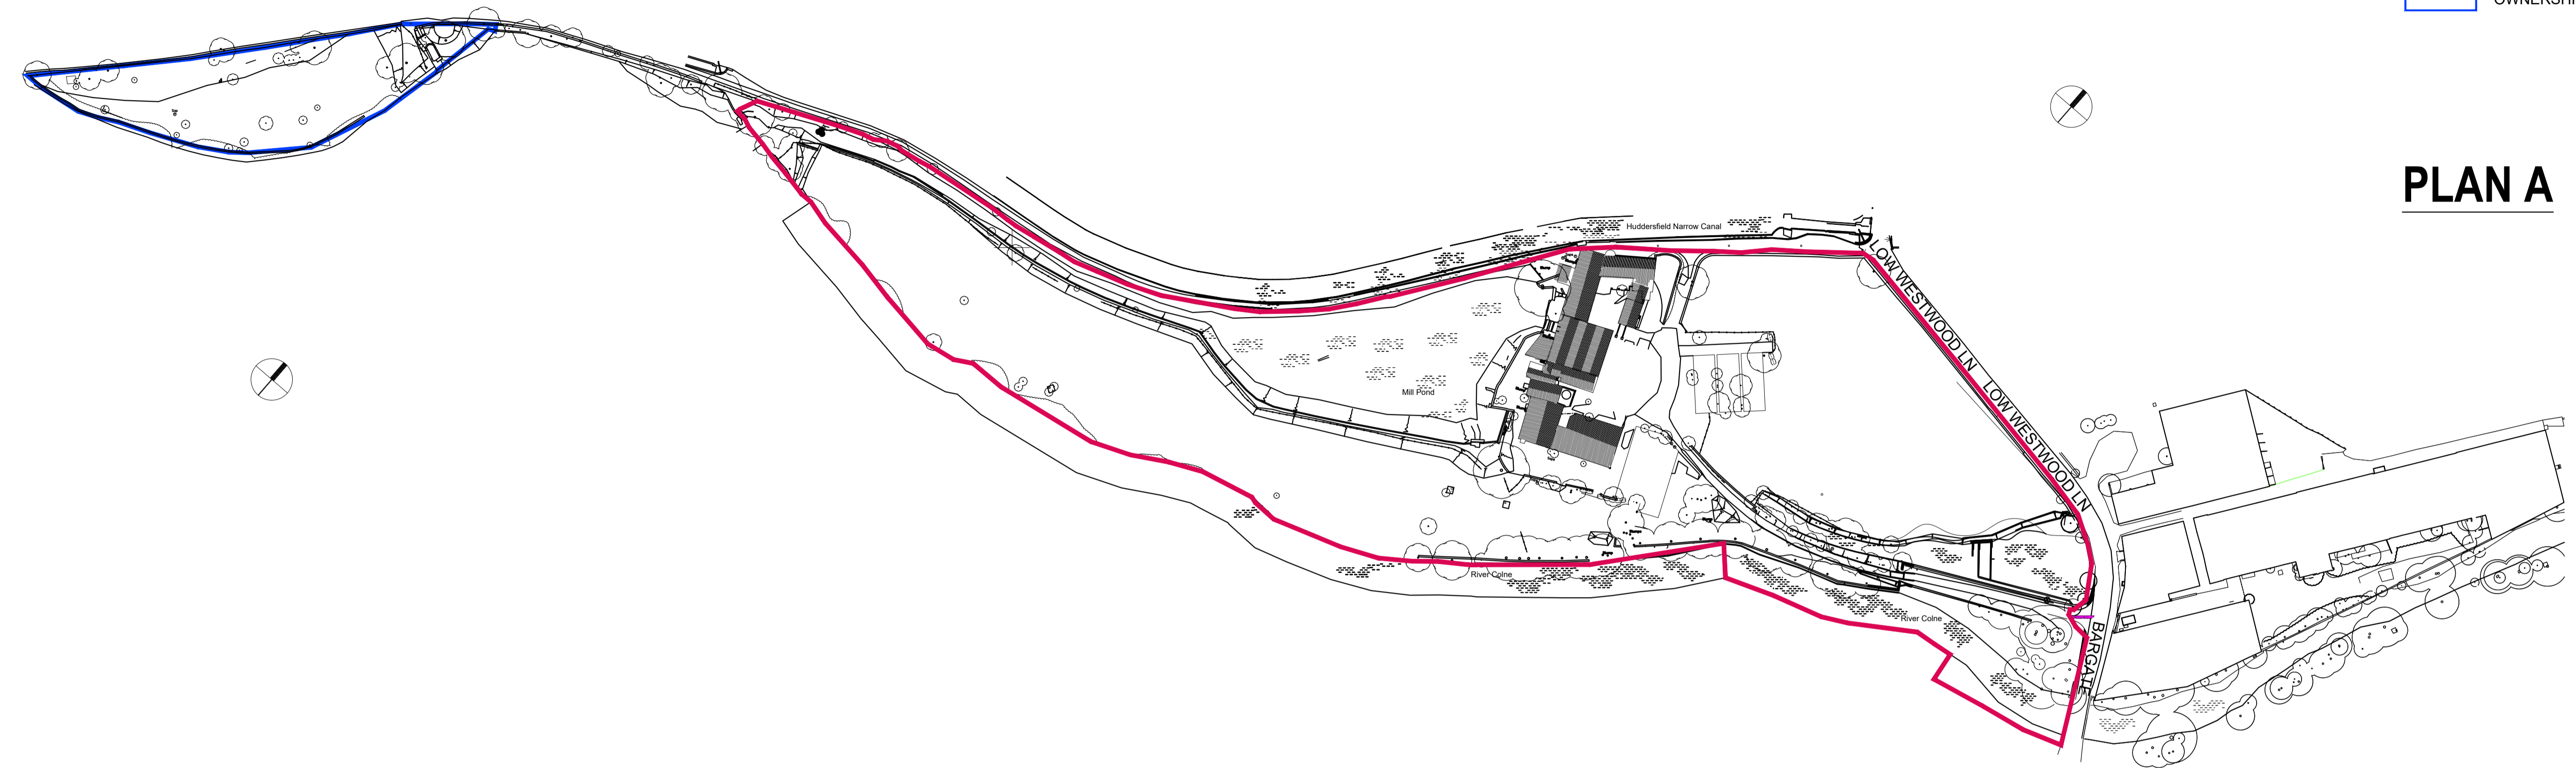

1 EXISTING SITE PLAN
SCALE - 1:1250 @ A1

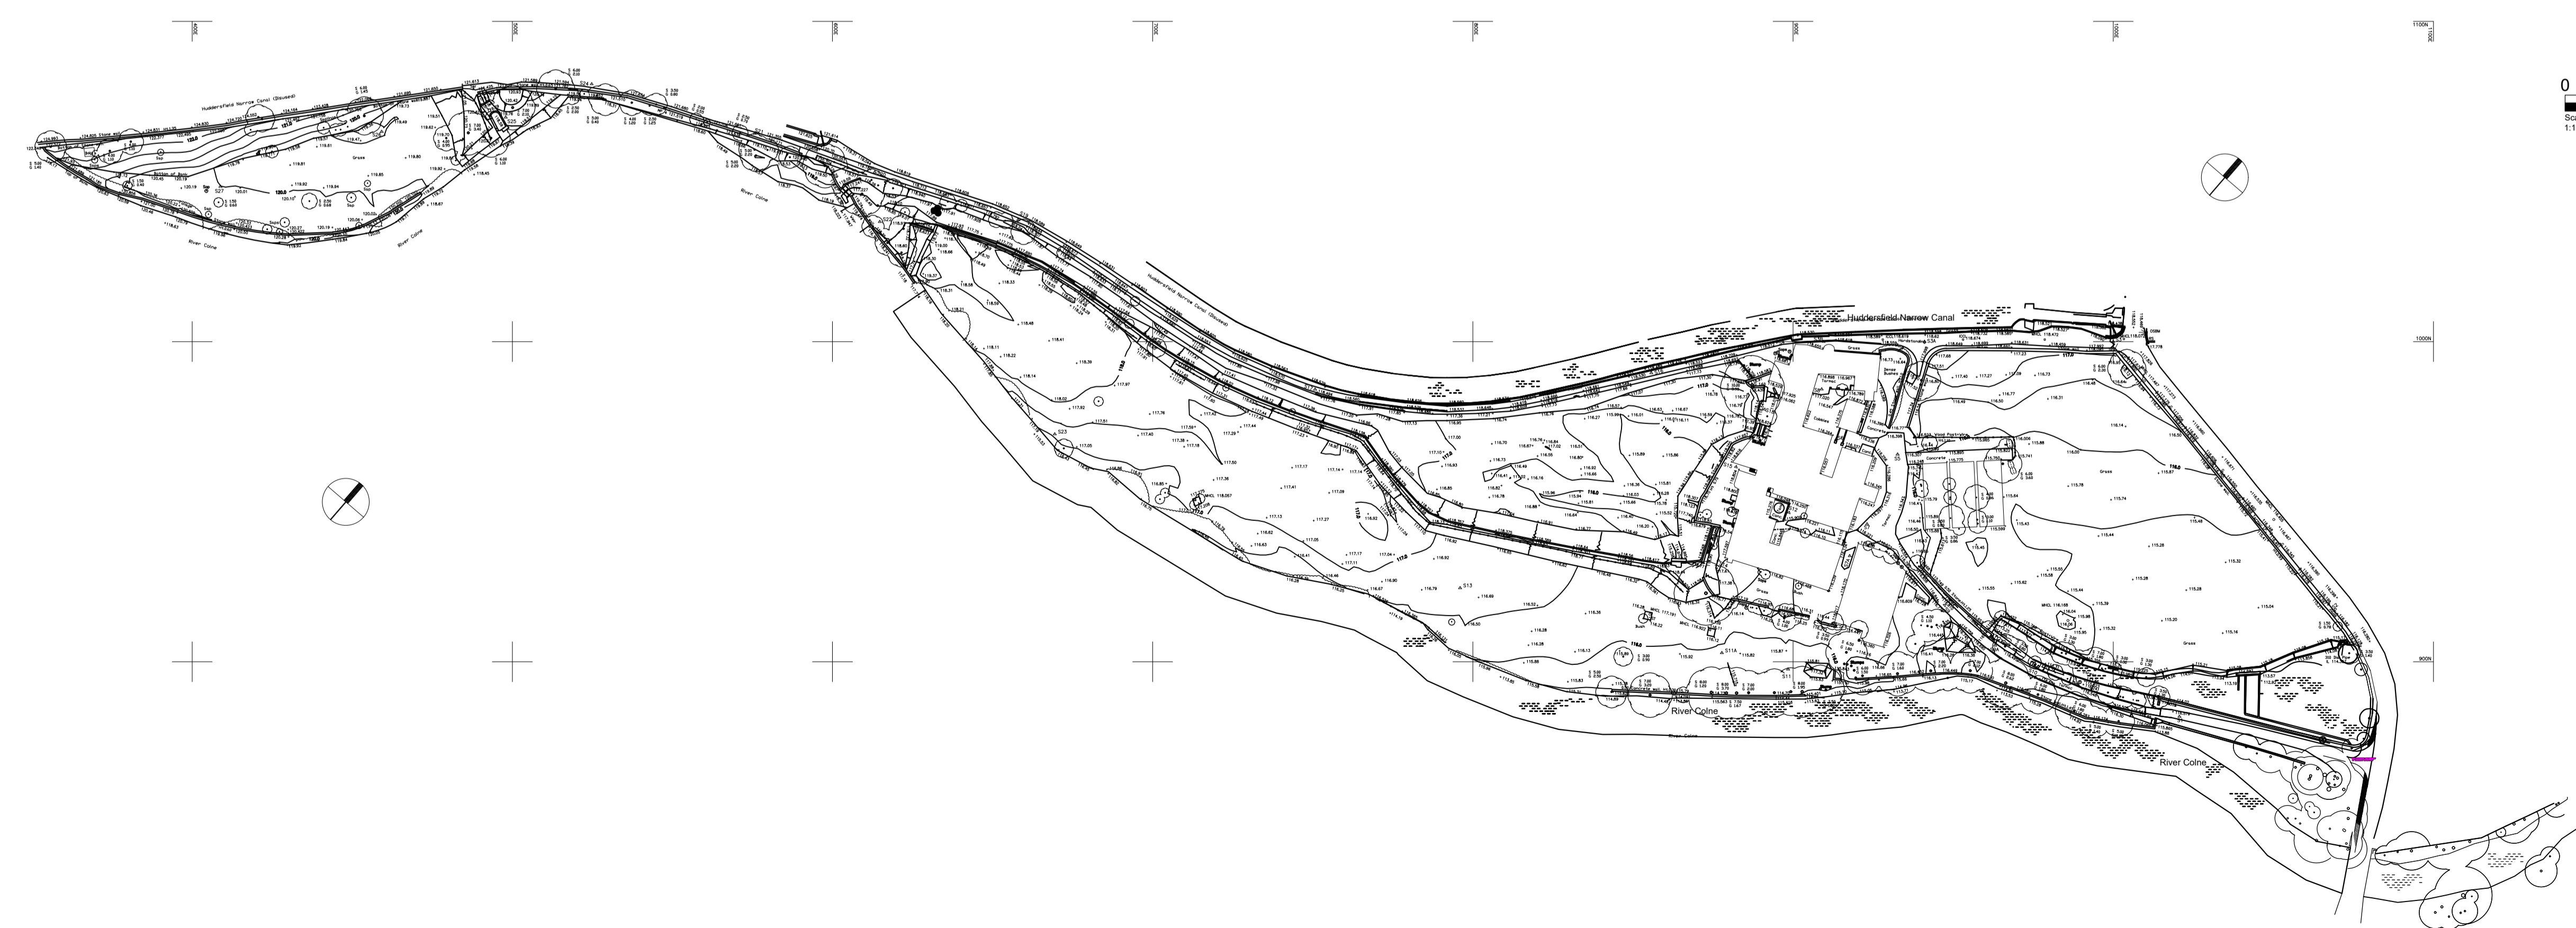

2 EXISTING TOPOGRAPHICAL PLAN
SCALE - 1:1250 @ A1



F	REVISED OWNERSHIP OUTLINE	
A	REVISED OWNERSHIP OUTLINE	18/10/22 DP
Rev	Description	Date Initial



Second Floor T 020 7494 3522 The Priory, Draycott Rd T 01749 34 66 99
 26A Ganton Street F 020 7494 3533 Shepton Mallet F 01749 34 66 77
 London W1F 7GZ Somerset BA4 5HS
 info@prime-meridian.co.uk www.primem-meridian.co.uk

Client: **WESTWOOD WILSON LTD.**

Project: **WESTWOOD MILL LINTHWAITE**

Title: **APPLICATION SITE/ OWNERSHIP PLAN & EXISTING TOPO PLAN**

Date: MAY 23
 Scale: 1:1250@A1
 Drawn: DP