


Westwood Mill is a listed building and is protected by law. Any works to the building or its surroundings must be approved by the local planning authority. The architect is not responsible for any damage to the building or its surroundings.

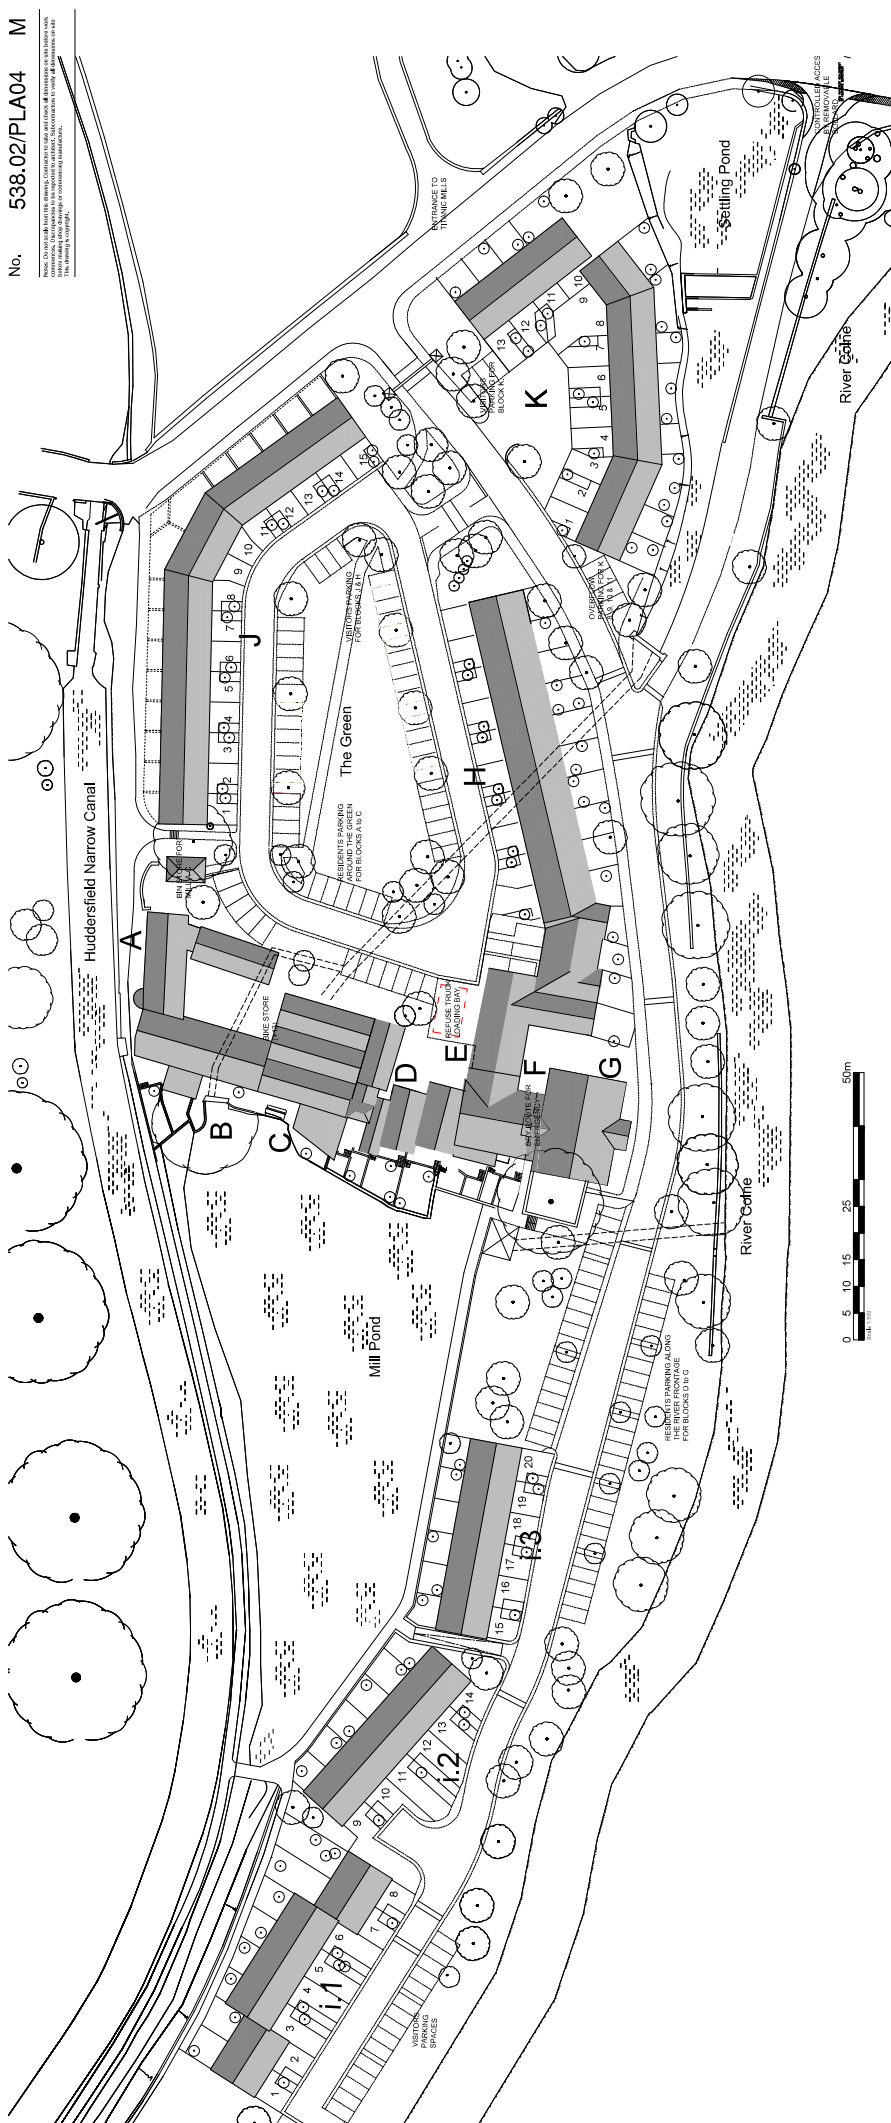

Item	Description	Date	Initial
M	NEW LAYOUT PLANS WITH CONSULTANTS	07/10/21 DP	
L	GARAGED BIN STORAGE	18/04/21 DP	
K	HANDICAPED HOUSES & NEW PAINTERS	08/04/21 DP	
J	UPDATED VISUAL	07/07/20 DP	
I	NEW PAINTERS	07/07/20 DP	
H	REQUIRE PARKING	20/02/20 DP	
G	NEW TURNING HEAD	20/02/20 DP	
F	NEW TRAIL	09/08/20 DP	
E	AMENITIES TO ROAD	10/04/20 DP	
D	AMENITIES TO COURTYARD AND ROAD	12/04/20 DP	
C	NEW TRAIL	10/04/20 DP	
B	NEW TRAIL LAYOUT - CARPARK DESIGN	10/04/20 DP	
A	NEW TRAIL LAYOUT	10/04/20 DP	

PRIME MERIDIAN
Architects and structural engineers

Support floor: 0 1607 7488 2022 | The New, Design Ltd | 0 1142918 86 89
 1st floor: 0 1607 7488 2022 | The New, Design Ltd | 0 1142918 86 89
Client: WESTWOOD WILSON LTD.

Project: WESTWOOD MILL LINTHWAITHE

Title: SITE ARRANGEMENT & OVERALL SITE PLAN

Date: 02/10/2021
 Drawn: [Name]
 Checked: [Name]
 No. 538.02/PLA04 M



VISUAL 01 - PROPOSED SITE ARRANGEMENT (WITH LISTED MILL IN BACKGROUND)