


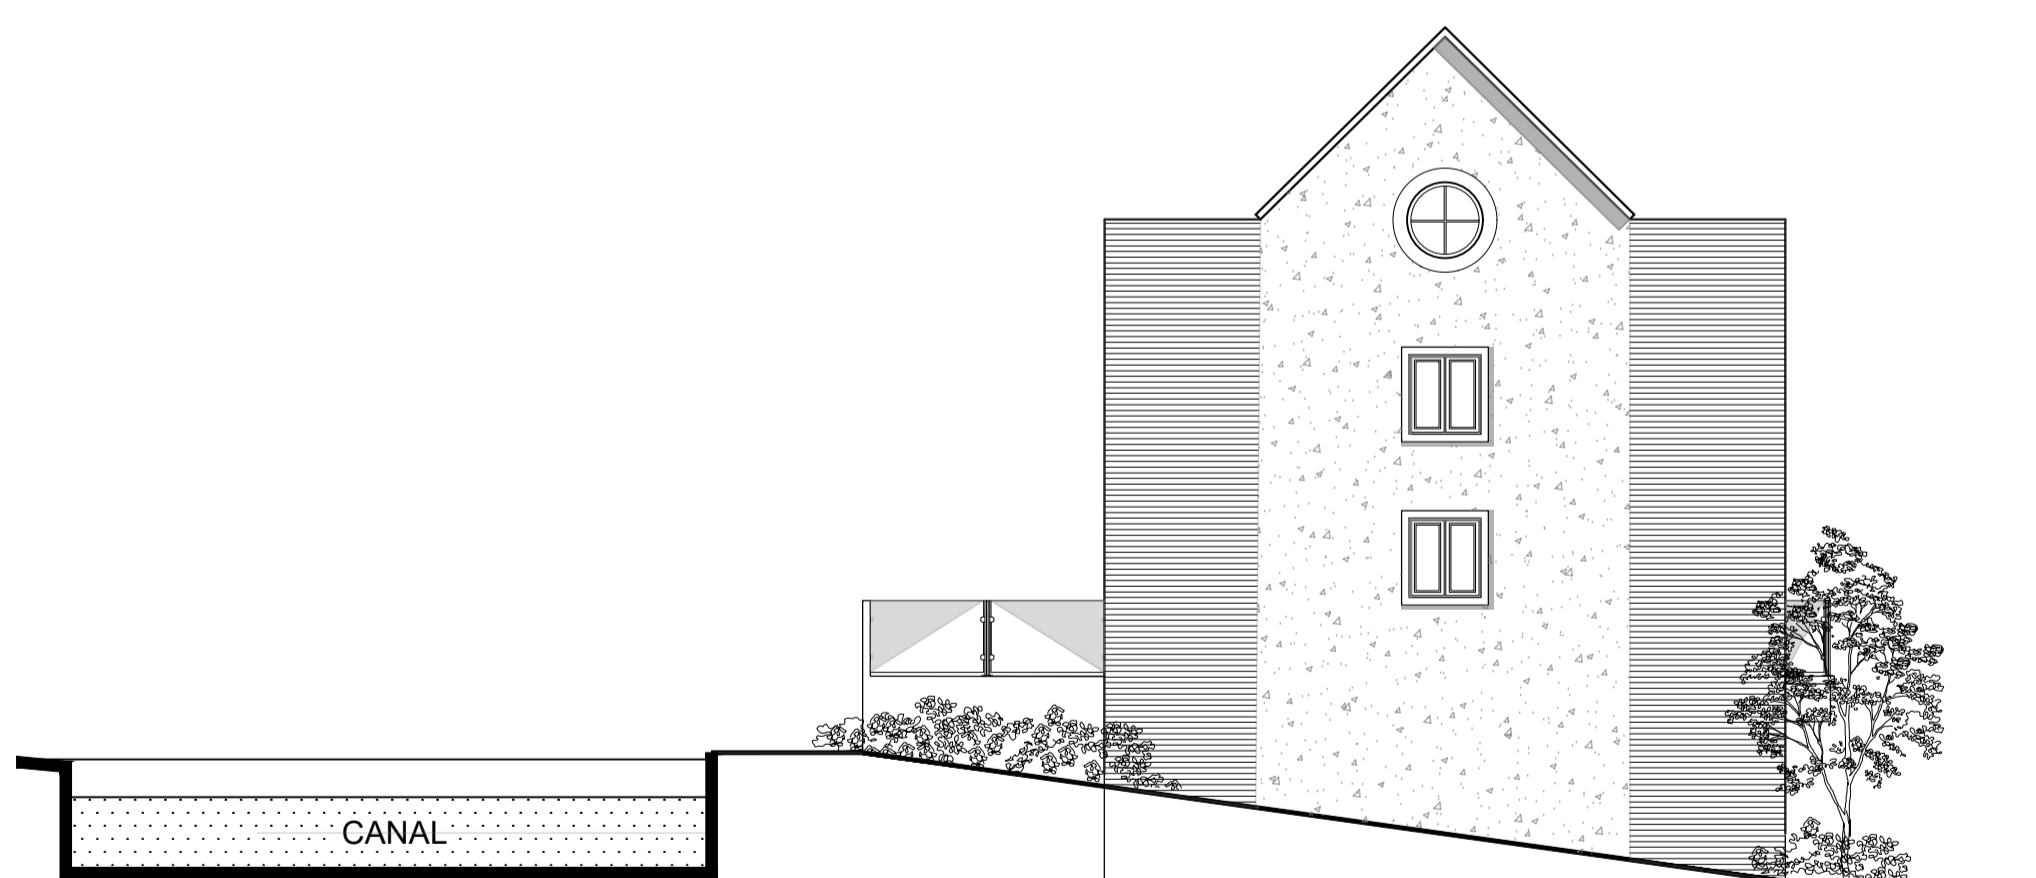

ELEVATION 107 (NORTH)



ELEVATION 108 (SOUTH)




ELEVATION 120 (WEST)



THE GREEN: LOOKING WEST



THE CANAL: LOOKING EAST

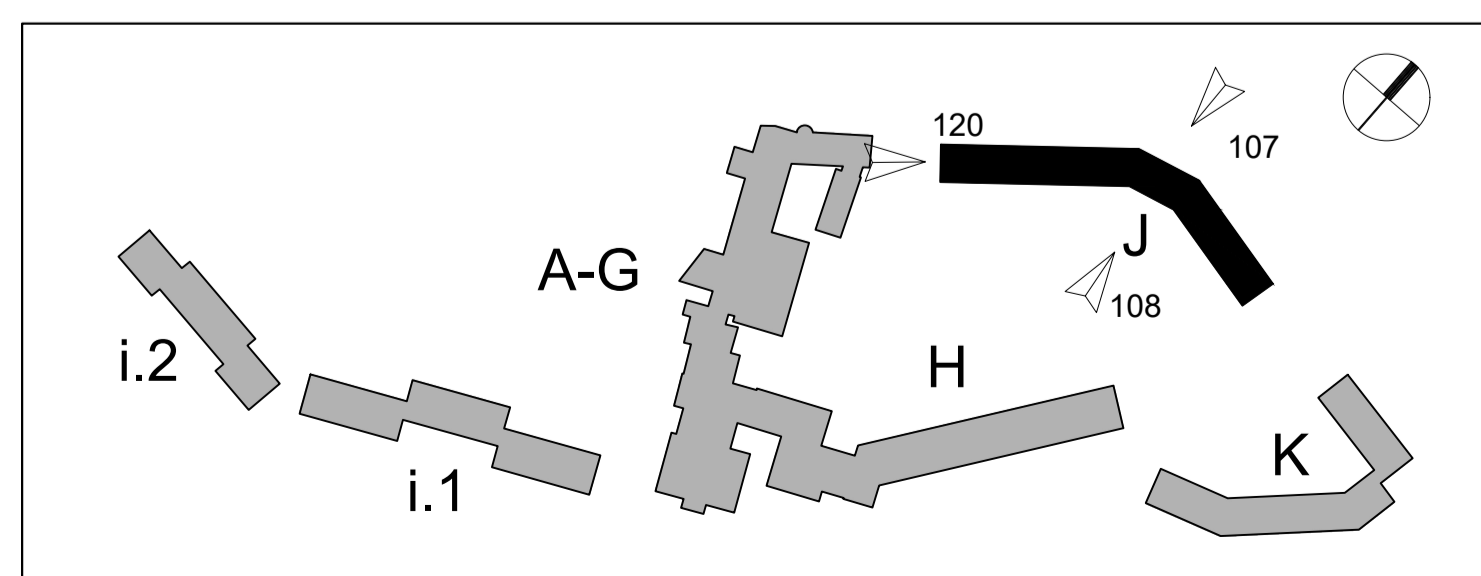

LOCATION KEY

Rev	Description	Date	Initial
C	NEW PLOT STYLES	22/02/19DP	
B	NEW PAGE LAYOUT	29/01/19DP	
A	NEW ELEVATION DETAILS	15/12/18DP	

**PRIME MERIDIAN**  
Architects and structural engineers

Second Floor T 020 7494 3522 The Priory, Draycott Rd T 01749 34 66 99  
26A Ganton Street F 020 7494 3533 Shepton Mallet F 01749 34 66 77  
London W1F 7GZ Somerset BA4 5HS  
info@prime-meridian.co.uk www.primemeridian.co.uk

Client: **WESTWOOD WILSON LTD.**

Project: **WESTWOOD MILL LINTHWAITE**

Title: **BLOCK J - ELEVATIONS (CANAL SIDE) NORTH & SOUTH**

Date: OCTOBER 18  
Scale: 1:100@A1  
Drawn: DP

No. 538.02/PLA16 C

**BLOCK J**