


Notes: Do not scale from this drawing. Contractor to take and check all dimensions on site before work commences. Discrepancies to be reported to architect. Subcontractors to verify all dimensions on site before making shop drawings or commencing manufacture. This drawing is copyright.



LOCATION KEY

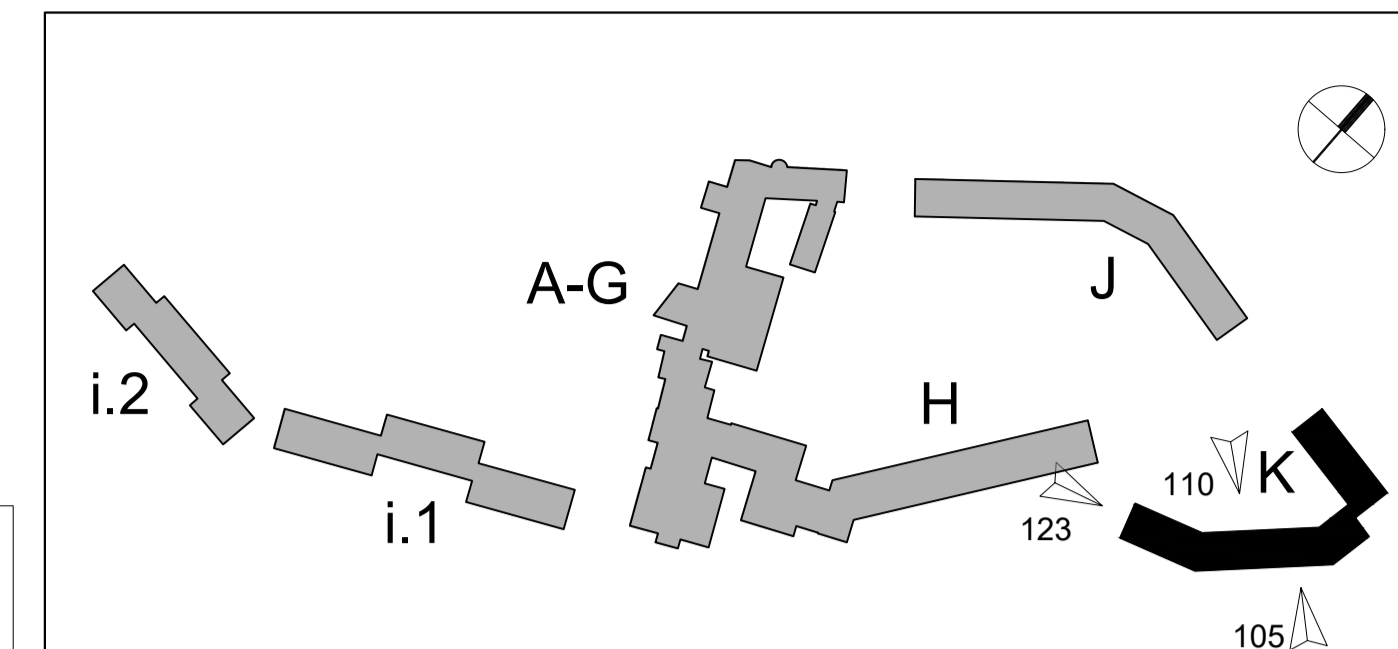

ELEVATION 110 (NORTH)



BLOCK K

ELEVATION 105 (SOUTH)



ELEVATION 123 (WEST)



SETTLING POND FROM LOWER WESTWOOD LANE

Rev	Description	Date	Initial
D	NEW INTERNAL LAYOUT	30/01/20DP	
C	NEW PLOT STYLES	22/02/19DP	
B	NEW PAGE LAYOUT	30/01/19DP	
A	NEW ELEVATION DETAIL	15/12/18DP	



Second Floor T 020 7494 3522 The Priory, Draycott Rd T 01749 34 66 99  
26A Ganton Street F 020 7494 3533 Shepton Mallet F 01749 34 66 77  
London W1F 7GZ Somerset BA4 5HS  
info@prime-meridian.co.uk www.primem-meridian.co.uk

Client: WESTWOOD WILSON LTD.

Project: WESTWOOD MILL LINTHWAITE

Title: BLOCK K ELEVATIONS SOUTH & NORTH

Date: OCTOBER '18  
Scale: 1:100@A1  
Drawn: DP