




ELEVATION 115 (NORTH)




ELEVATION 101 (SOUTH)

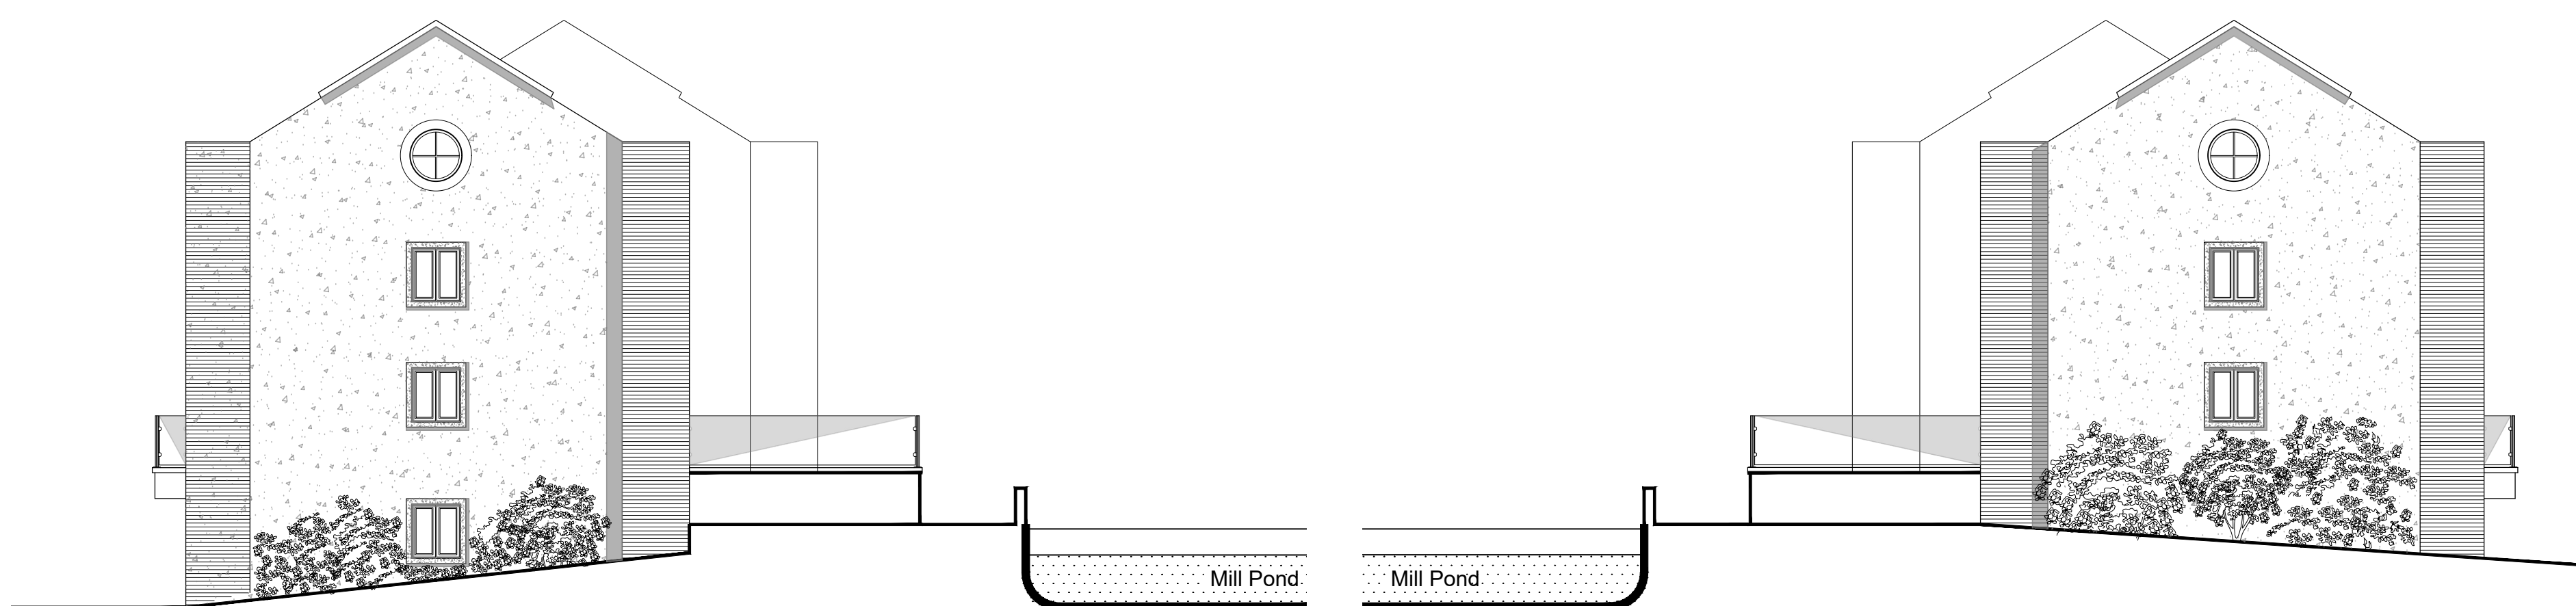

ELEVATION 119 (EAST)

ELEVATION 116 (WEST)

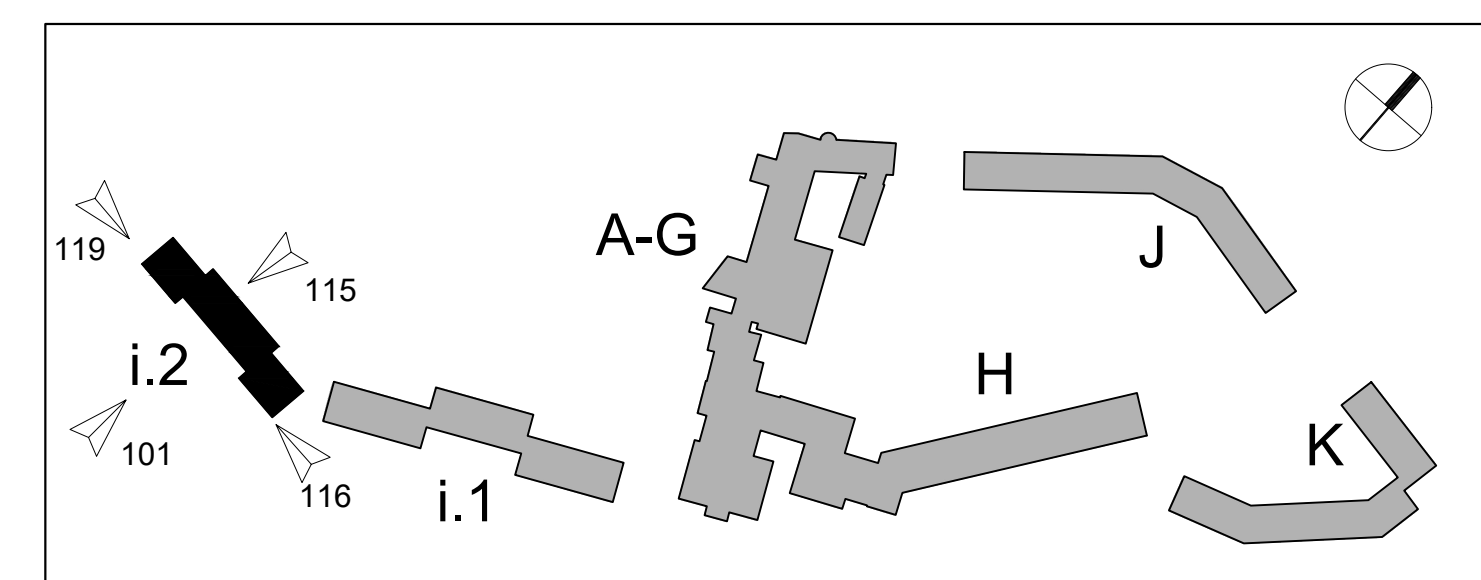

LOCATION KEY



VISUAL OF BLOCK i (PHASE 2)

Rev	Description	Date	Initial
C	NEW PLOT STYLES	22/02/19DP	
B	NEW PAGE LAYOUT	29/01/19DP	
A	NEW ELEVATION DETAILS	15/12/18DP	

**PRIME MERIDIAN**  
Architects and structural engineers

Second Floor T 020 7494 3522 The Priory, Draycott Rd T 01749 34 66 99  
 26A Ganton Street F 020 7494 3533 Shepton Mallet F 01749 34 66 77  
 London W1F 7GZ Somerset BA4 5HS  
 info@prime-meridian.co.uk www.primem-meridian.co.uk

Client: **WESTWOOD WILSON LTD.**

Project: **WESTWOOD MILL LINTHWAITE**

Title: **ELEVATIONS BLOCK i(2)**

Date: OCTOBER '18  
 Scale: 1:100@A1  
 Drawn: DP

No. 538.02/PLA13 C

**BLOCK i (PHASE 2)**