


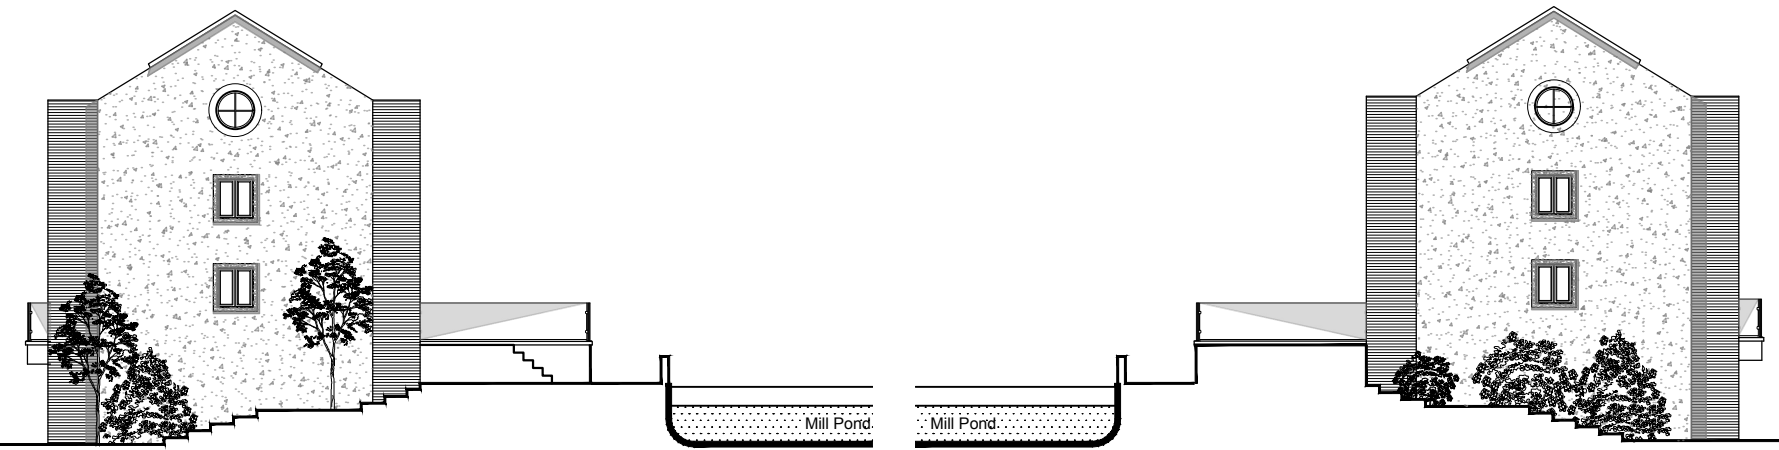

ELEVATION 114 (NORTH)




ELEVATION 102 (SOUTH)



ELEVATION 117 (EAST)

ELEVATION 118 (WEST)

BLOCK i (PHASE 1)

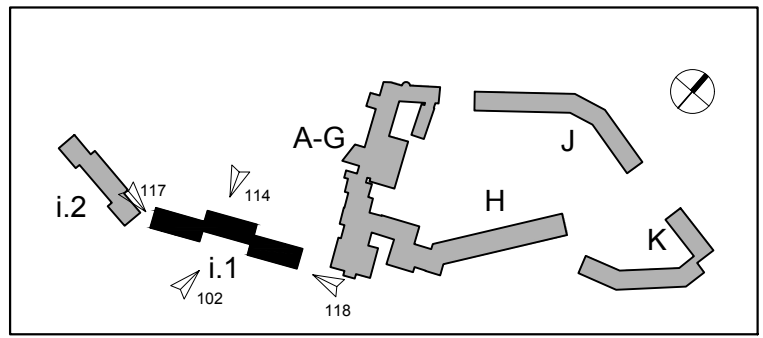

LOCATION KEY



VISUAL BLOCK i (PHASE 1)

Rev	Description	Date	Initial
B	NEW PLOT STYLES	22/02/19 DP	
A	NEW PAGE LAYOUT	29/01/19 DP	



Second Floor T 020 7494 3522 The Priory, Draycott Rd T 01749 34 66 99  
26A Ganton Street F 020 7494 3535 Shepton Mallett F 01749 34 66 77  
London W1F 7OZ info@prime-meridian.co.uk Somerset BA4 5HS www.primemeridian.co.uk

Client: WESTWOOD WILSON LTD.

Project: WESTWOOD MILL LINTHWAITE

Title: ELEVATIONS BLOCK I(1)

Date: OCTOBER '18  
Scale: 1:100@A1  
Drawn: DP